


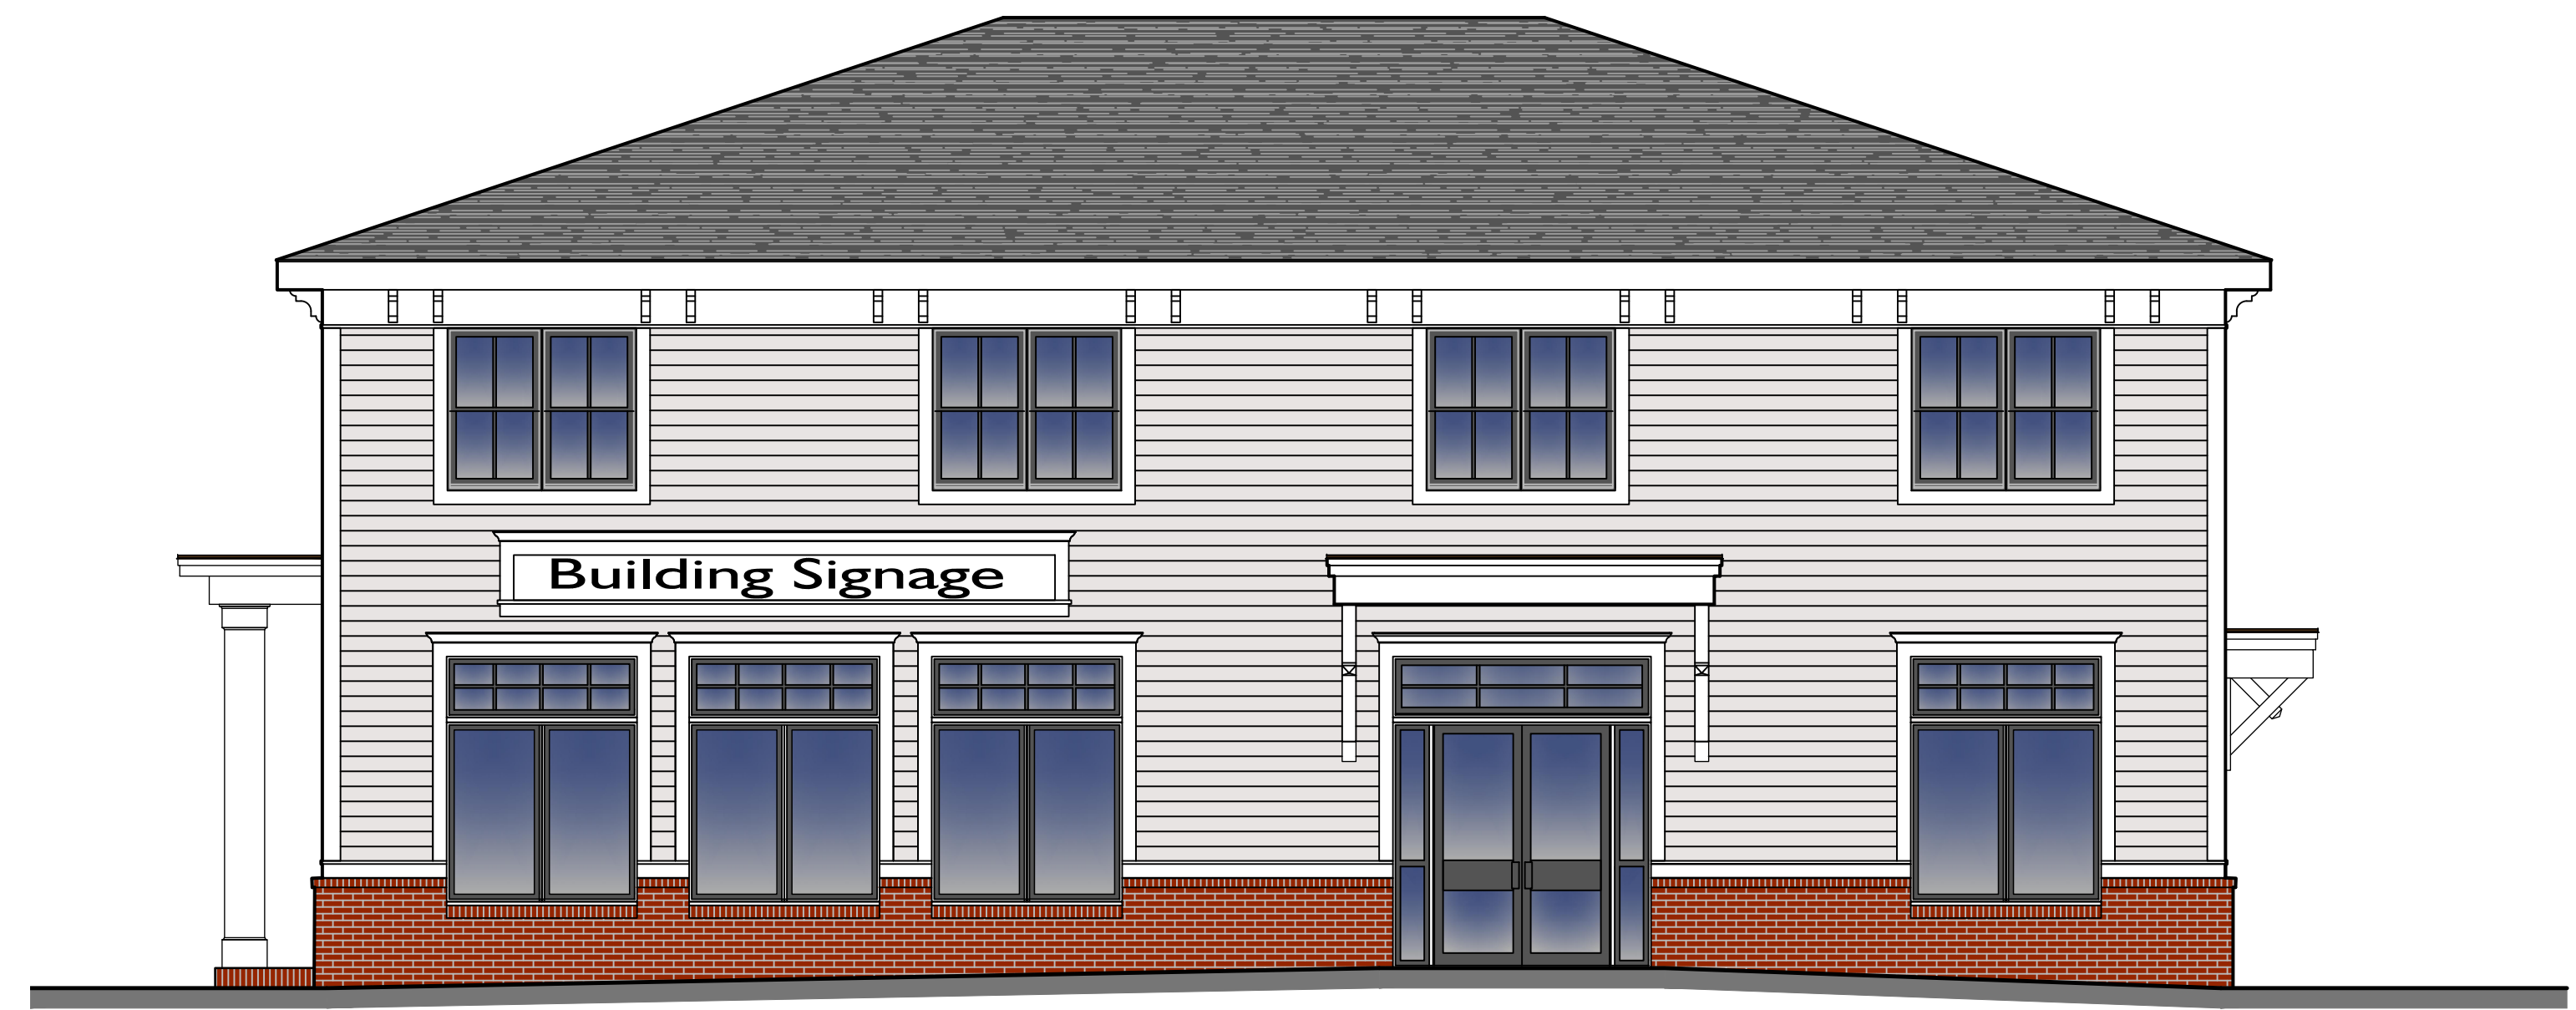

SOUTH ELEVATION  
SCALE: 3/16" = 1'-0"



EAST ELEVATION  
SCALE: 3/16" = 1'-0"




NORTH ELEVATION  
SCALE: 3/16" = 1'-0"




WEST ELEVATION  
SCALE: 3/16" = 1'-0"

PROPOSED GAS / CONVENIENCE STORE for  
GAS LAND PETROLEUM  
ROUTE 9D, TOWN of WAPPINGERS FALLS  
COBBLE STONE SIDING COLOR OPTION

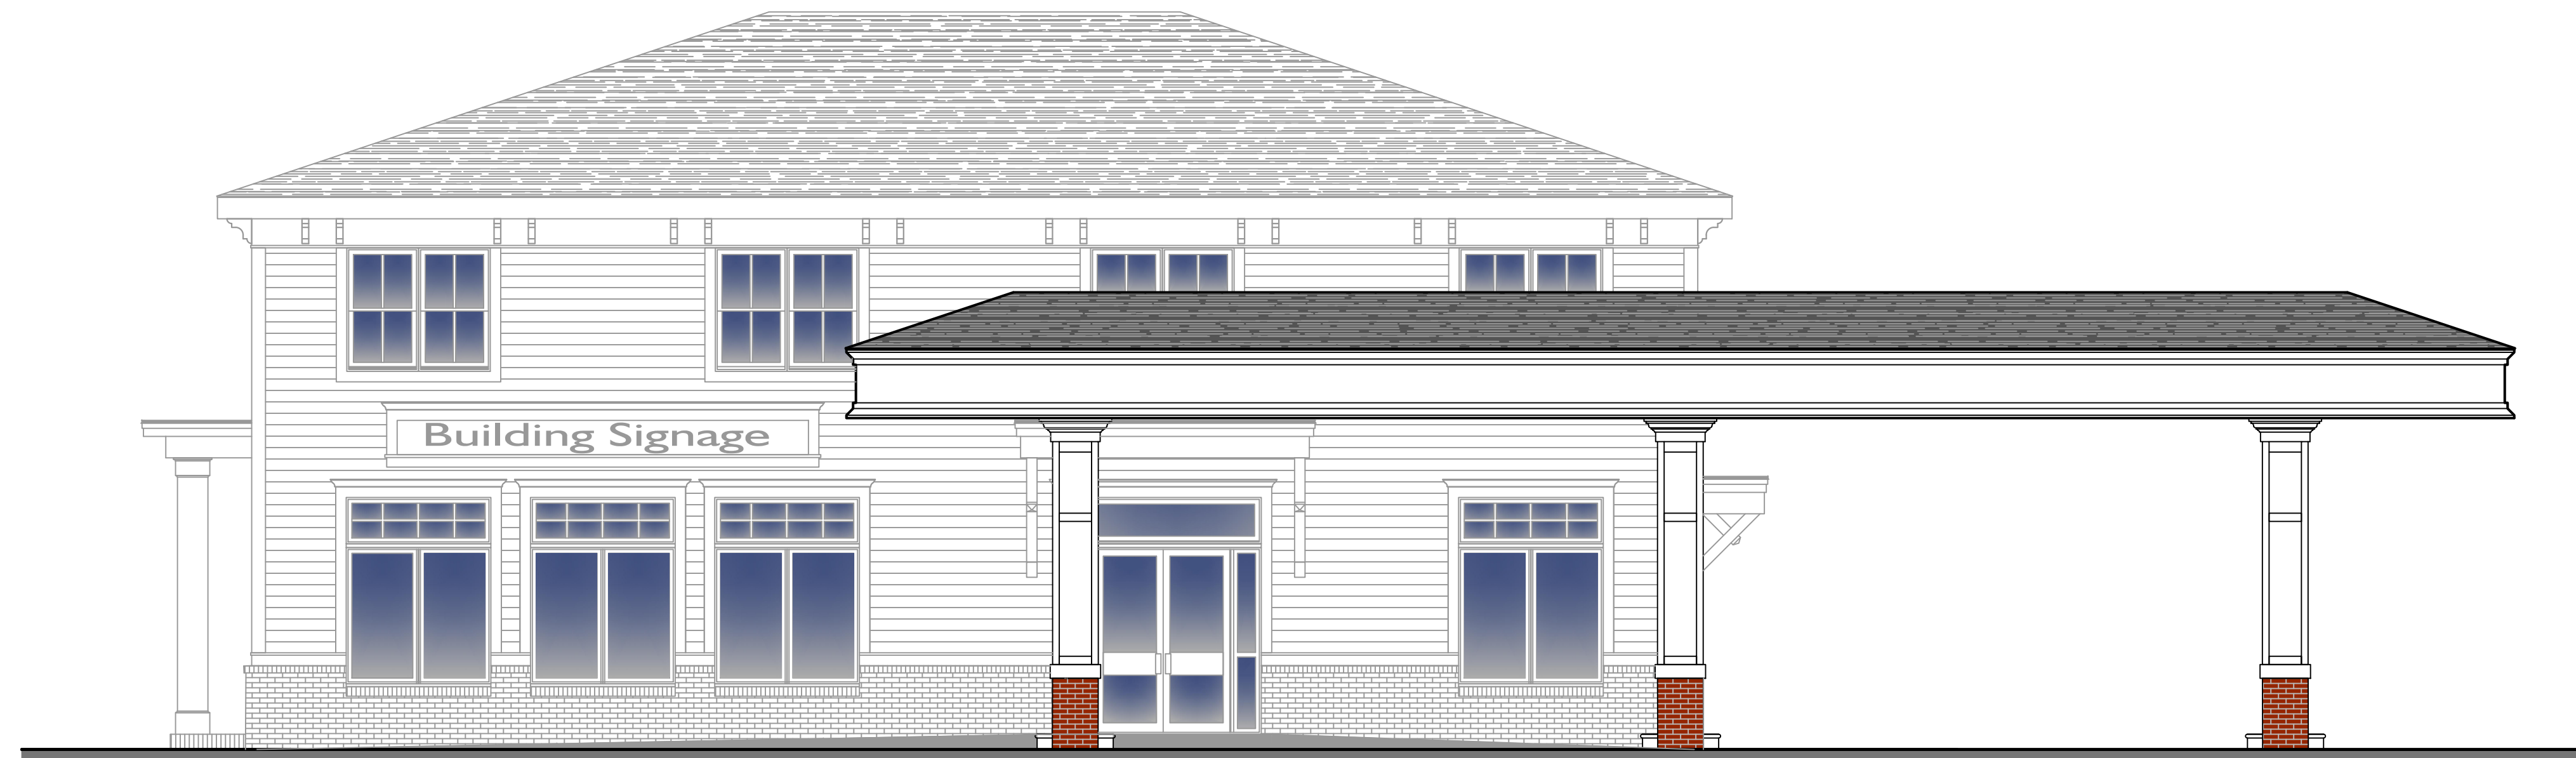

EAST ELEVATION  
SCALE: 3/16" = 1'-0"

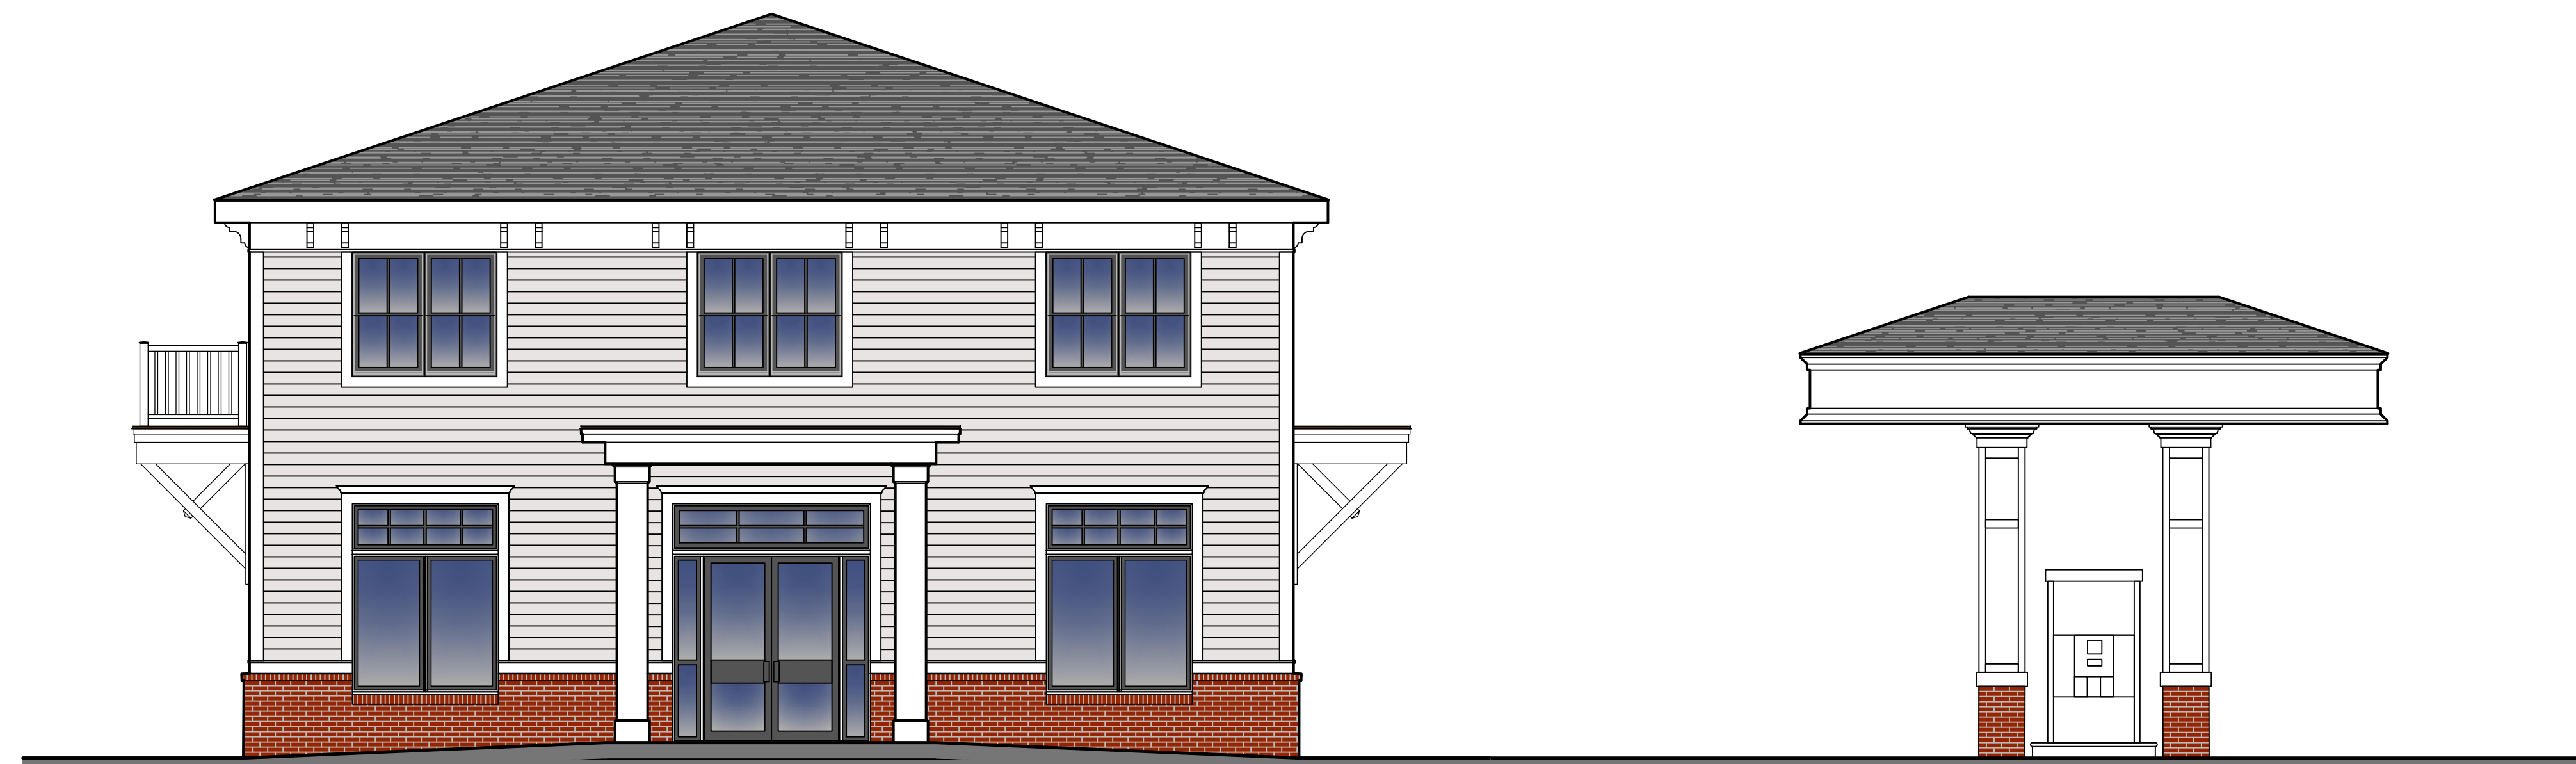

SOUTH ELEVATION  
SCALE: 3/16" = 1'-0"

PROPOSED GAS / CONVENIENCE STORE for  
GAS LAND PETROLEUM  
ROUTE 9D, TOWN of WAPPINGERS FALLS  
COBBLE STONE SIDING COLOR OPTION

02.07.20  
19165