




SOUTH ELEVATION
SCALE: 3/16" = 1'-0"



EAST ELEVATION
SCALE: 3/16" = 1'-0"




NORTH ELEVATION
SCALE: 3/16" = 1'-0"

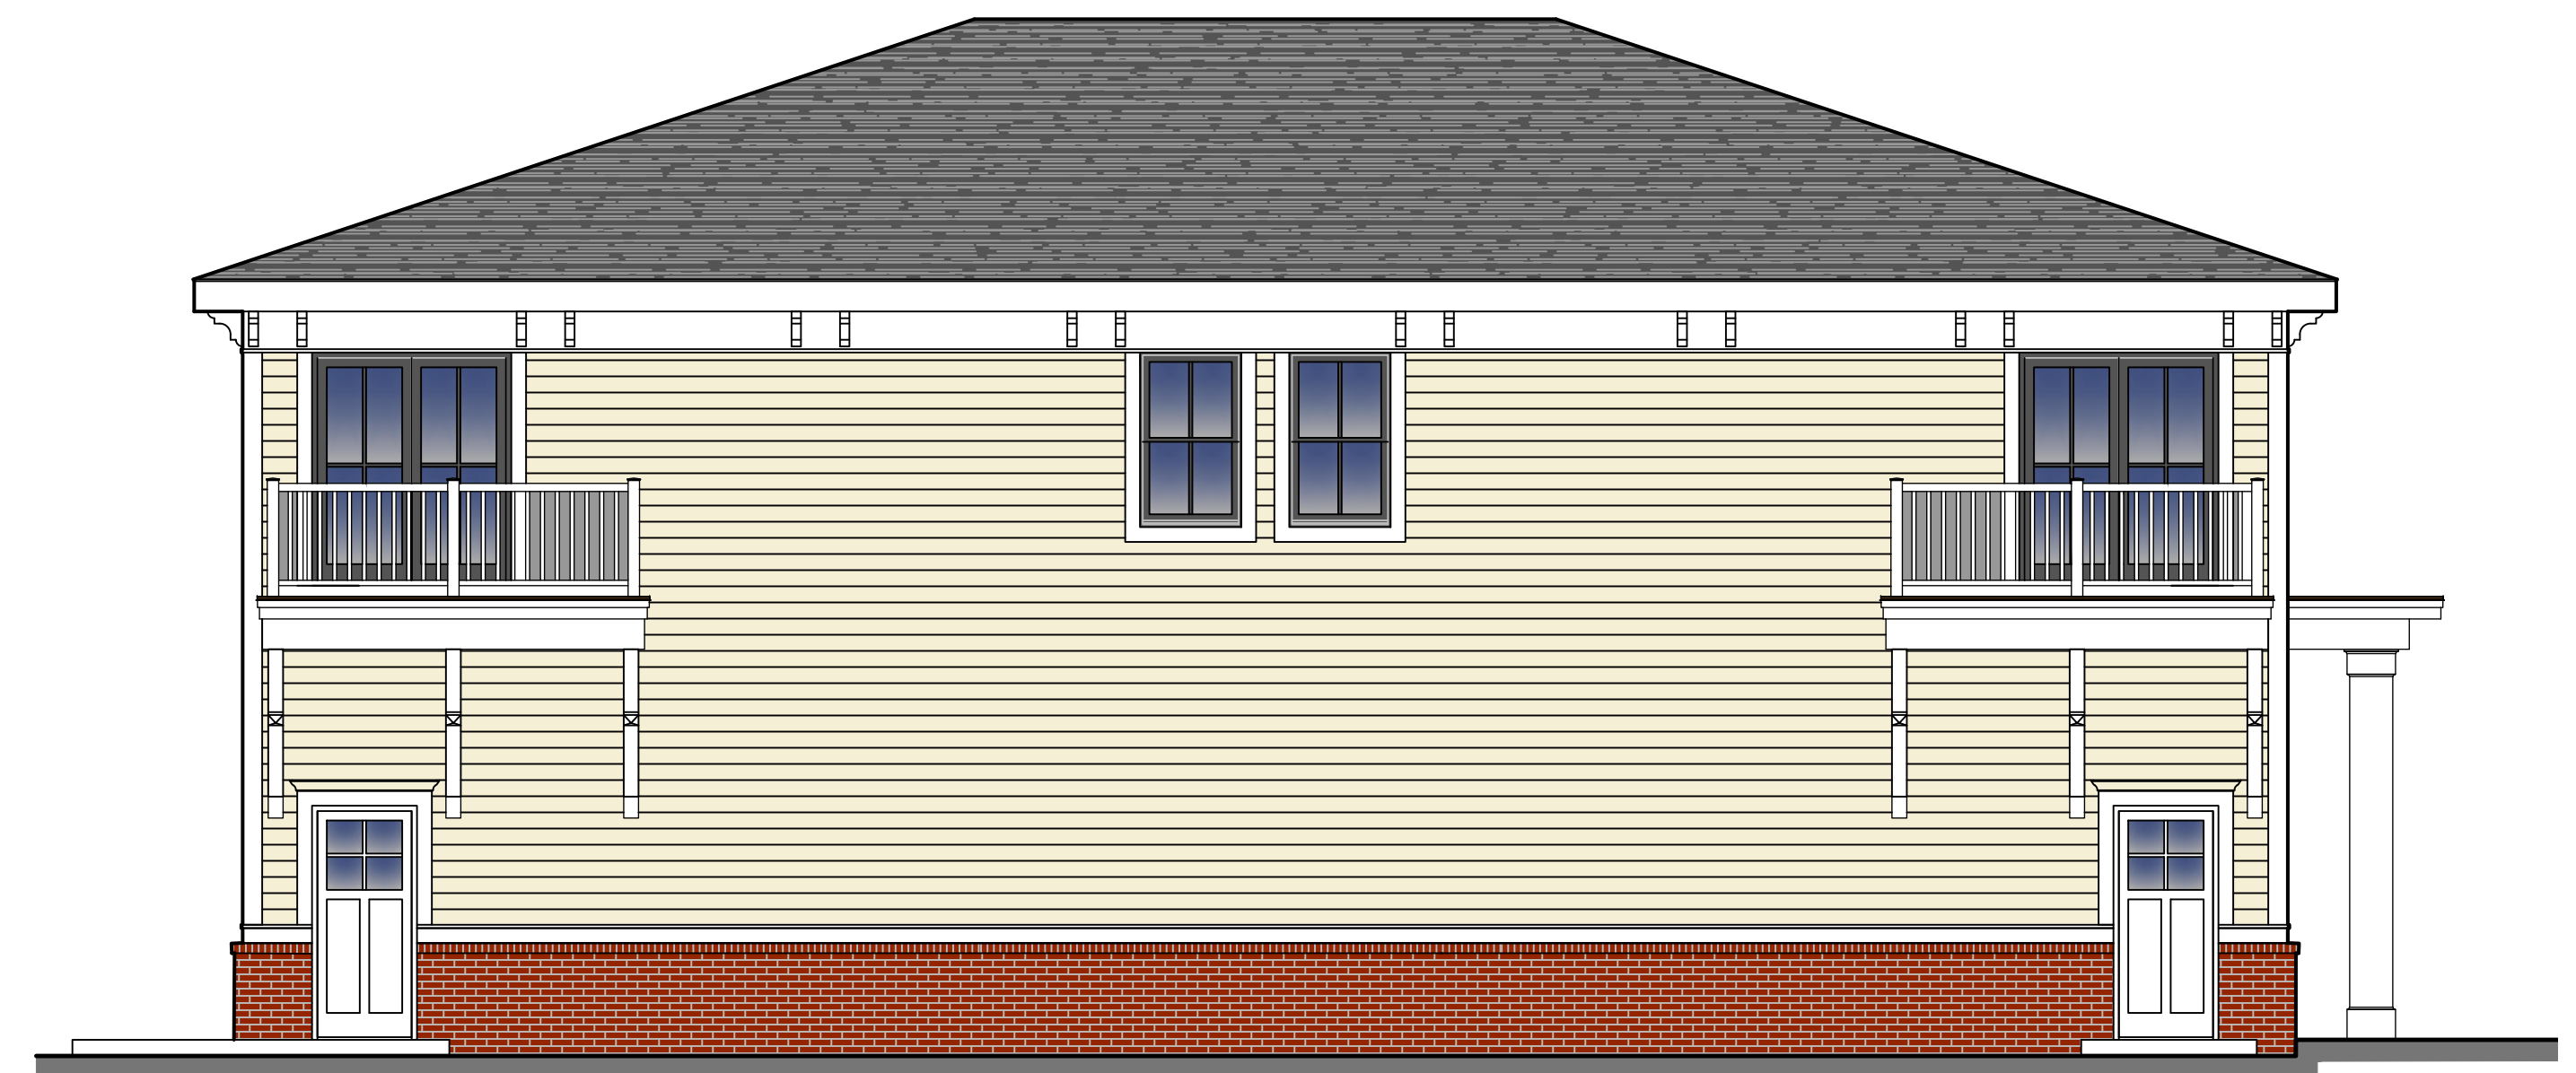


WEST ELEVATION
SCALE: 3/16" = 1'-0"

PROPOSED GAS / CONVENIENCE STORE for
GAS LAND PETROLEUM
ROUTE 9D, TOWN of WAPPINGERS FALLS
SAIL CLOTH SIDING COLOR OPTION

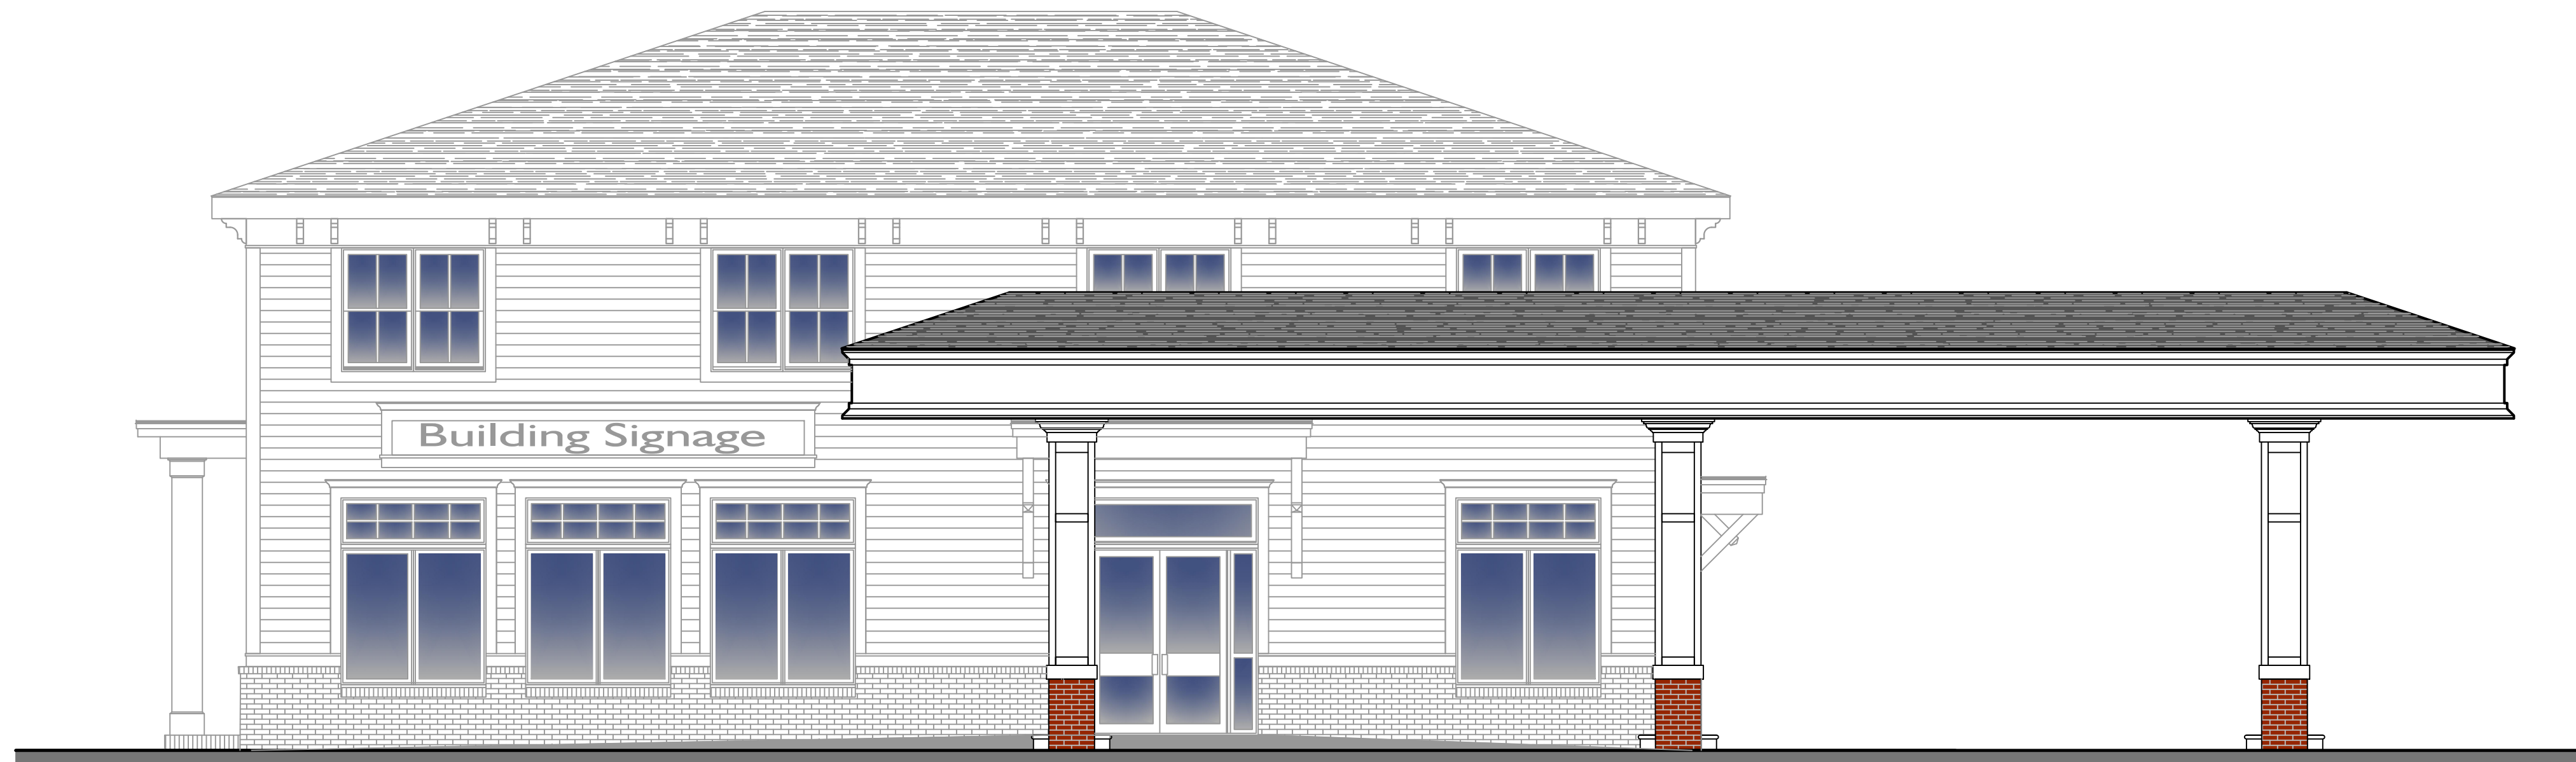

EAST ELEVATION
SCALE: 3/16" = 1'-0"

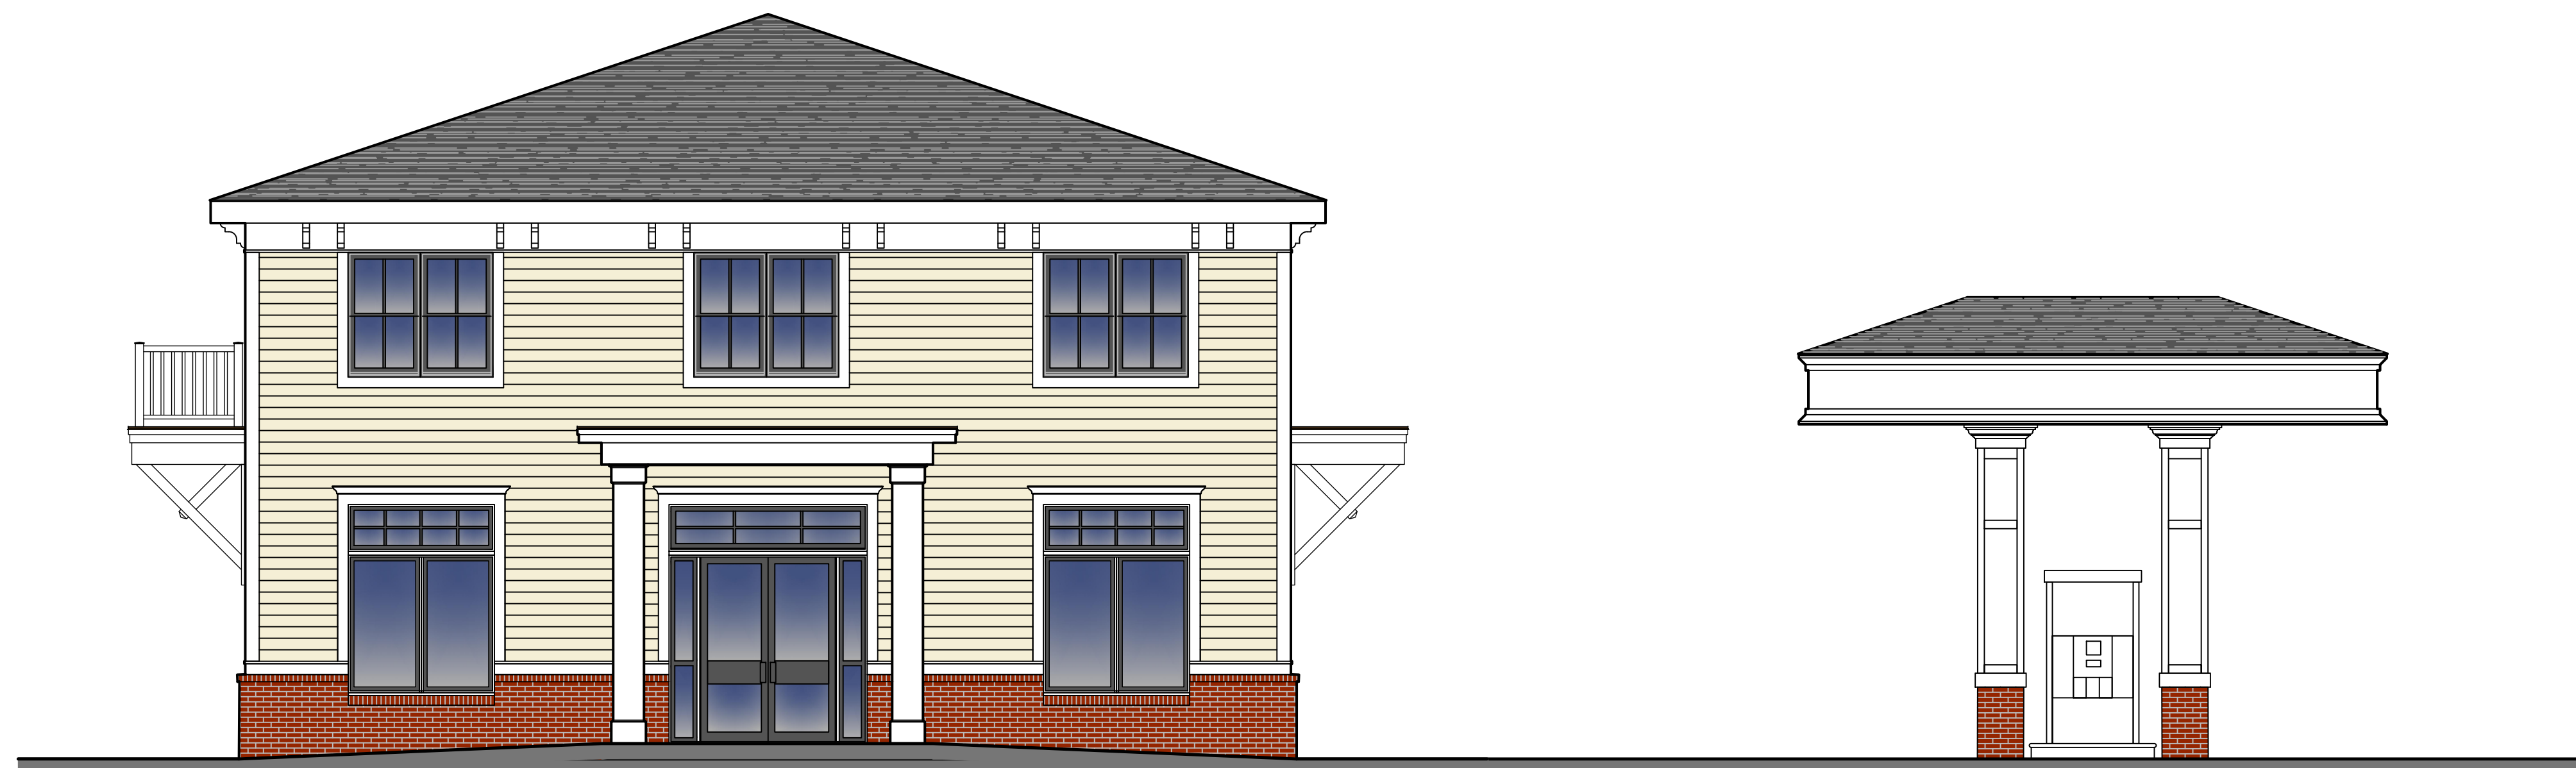

SOUTH ELEVATION
SCALE: 3/16" = 1'-0"

PROPOSED GAS / CONVENIENCE STORE for
GAS LAND PETROLEUM
ROUTE 9D, TOWN of WAPPINGERS FALLS
SAIL CLOTH SIDING COLOR OPTION