




ENV. STONE-WORKS  
BCSL

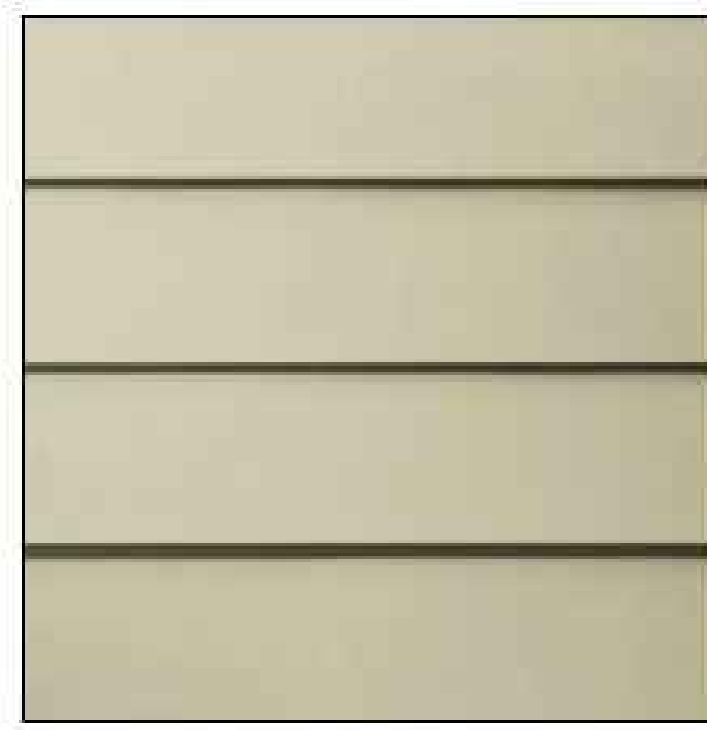

JAMES HARDIE CEMENT SIDING  
NAVAJO BEIGE




OWENS CORNING SHINGLES  
TruDefinition - COLONIAL SLATE




METAL ROOFING  
DARK BRONZE



STOREFRONT  
DK BRONZE ANOD.

 

AZEK TRIM  
WHITE

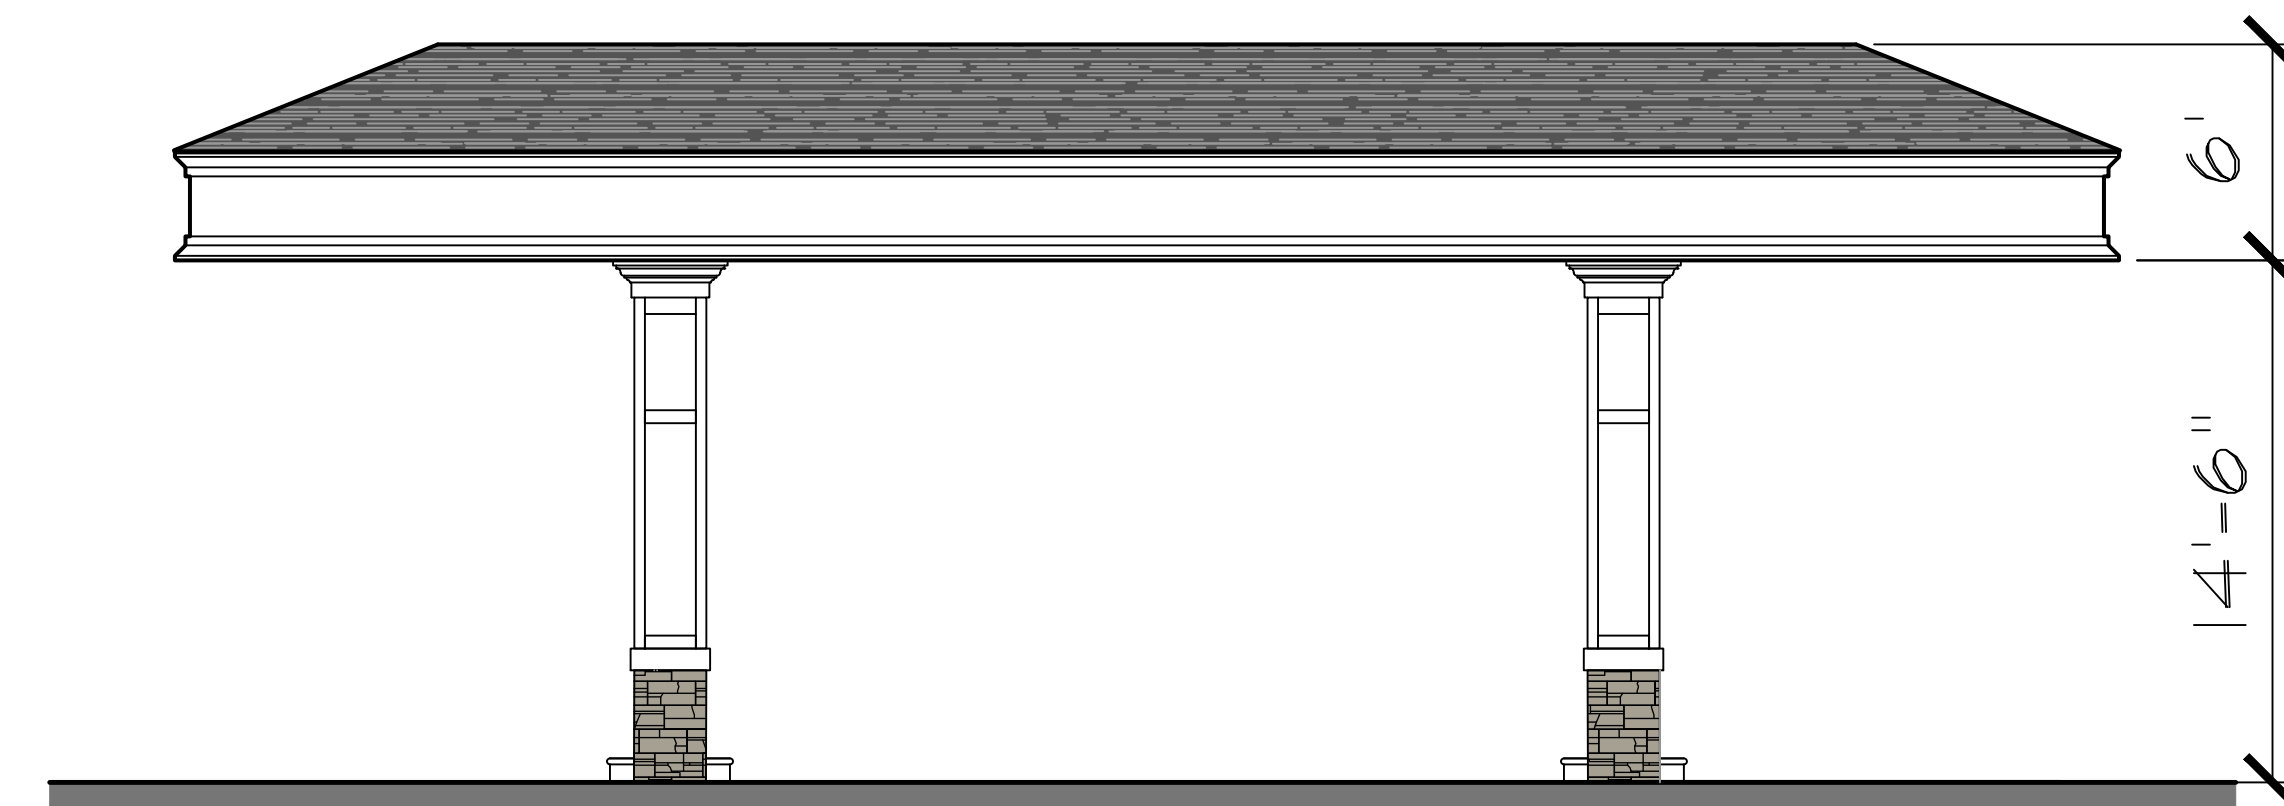

NORTH & SOUTH ELEVATION  
SCALE: 3/16" = 1'-0"



EAST & WEST ELEVATION  
SCALE: 3/16" = 1'-0"

# PROPOSED GAS / CONVENIENCE STORE for GAS LAND PETROLEUM ROUTE 9D, TOWN of WAPPINGERS FALLS

NAVAJO BEIGE SIDING COLOR OPTION

3.22.21  
19165

**LISCUM MCCORMACK VANVOORHIS**  
ARCHITECTS ■ PLANNERS ■ INTERIORS  
181 CHURCH STREET  
POUGHKEEPSIE NY 12601