


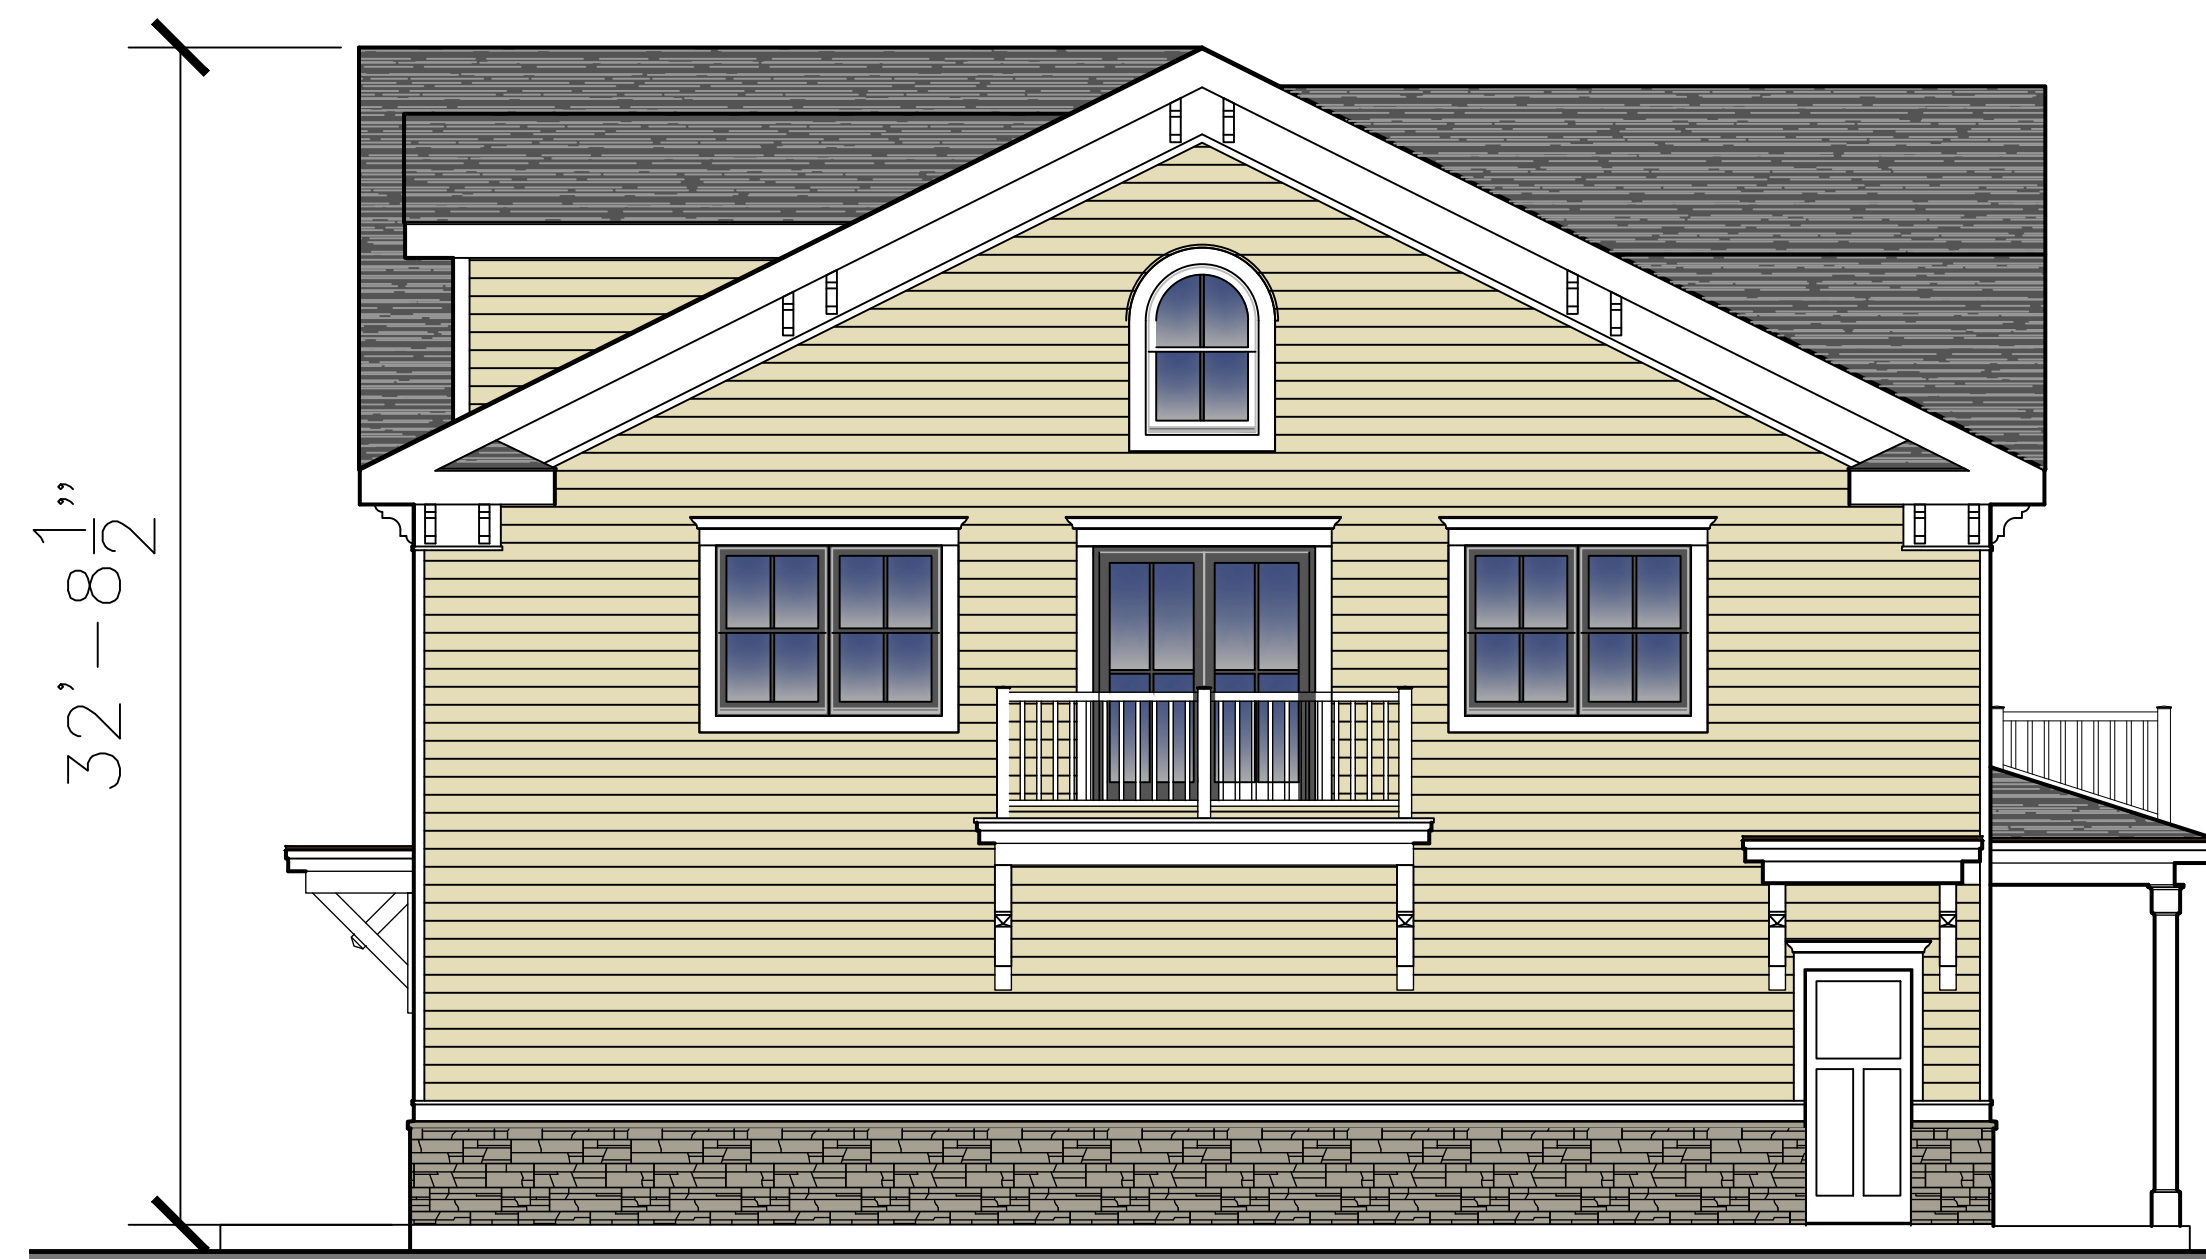

EAST ELEVATION
SCALE: 3/16" = 1'-0"



NORTH ELEVATION
SCALE: 3/16" = 1'-0"



WEST ELEVATION
SCALE: 3/16" = 1'-0"



SOUTH ELEVATION
SCALE: 3/16" = 1'-0"

**PROPOSED GAS / CONVENIENCE STORE for
GAS LAND PETROLEUM
ROUTE 9D, TOWN of WAPPINGERS FALLS
NAVAJO BEIGE SIDING COLOR OPTION**

LISCUM MCCORMACK VANVOORHIS
ARCHITECTS ■ PLANNERS ■ INTERIORS
181 CHURCH STREET
POUGHKEEPSIE NY 12601