



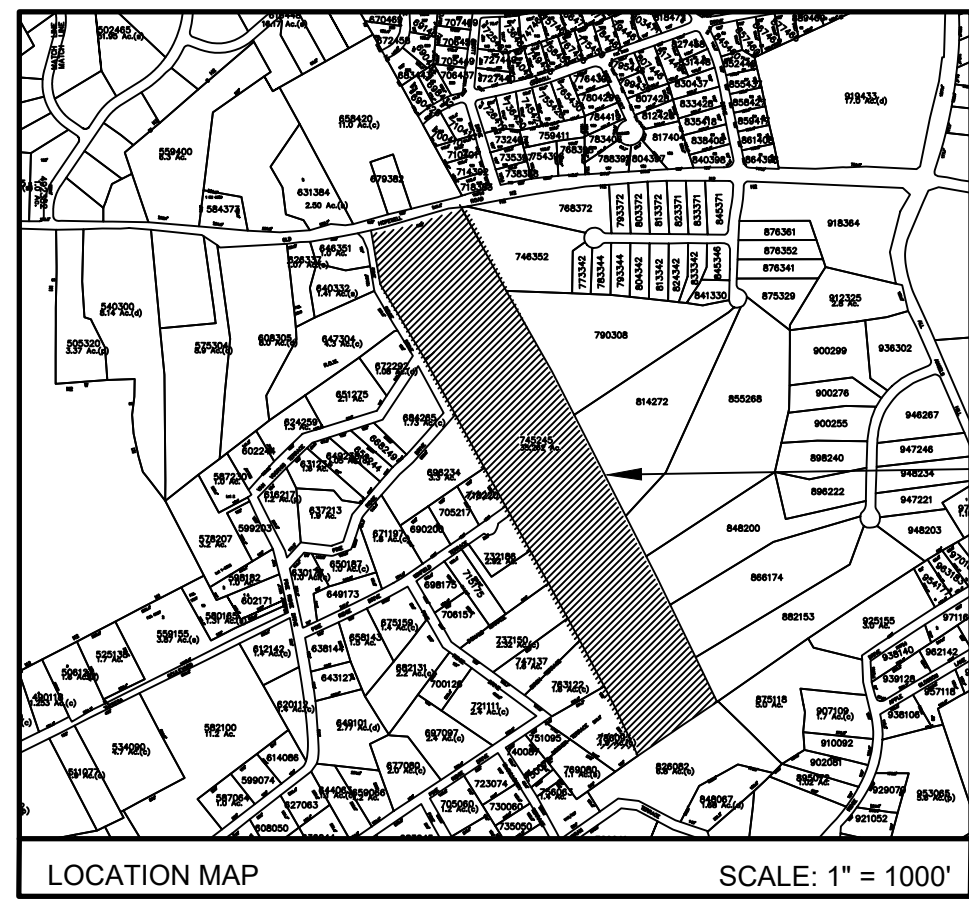

SITE

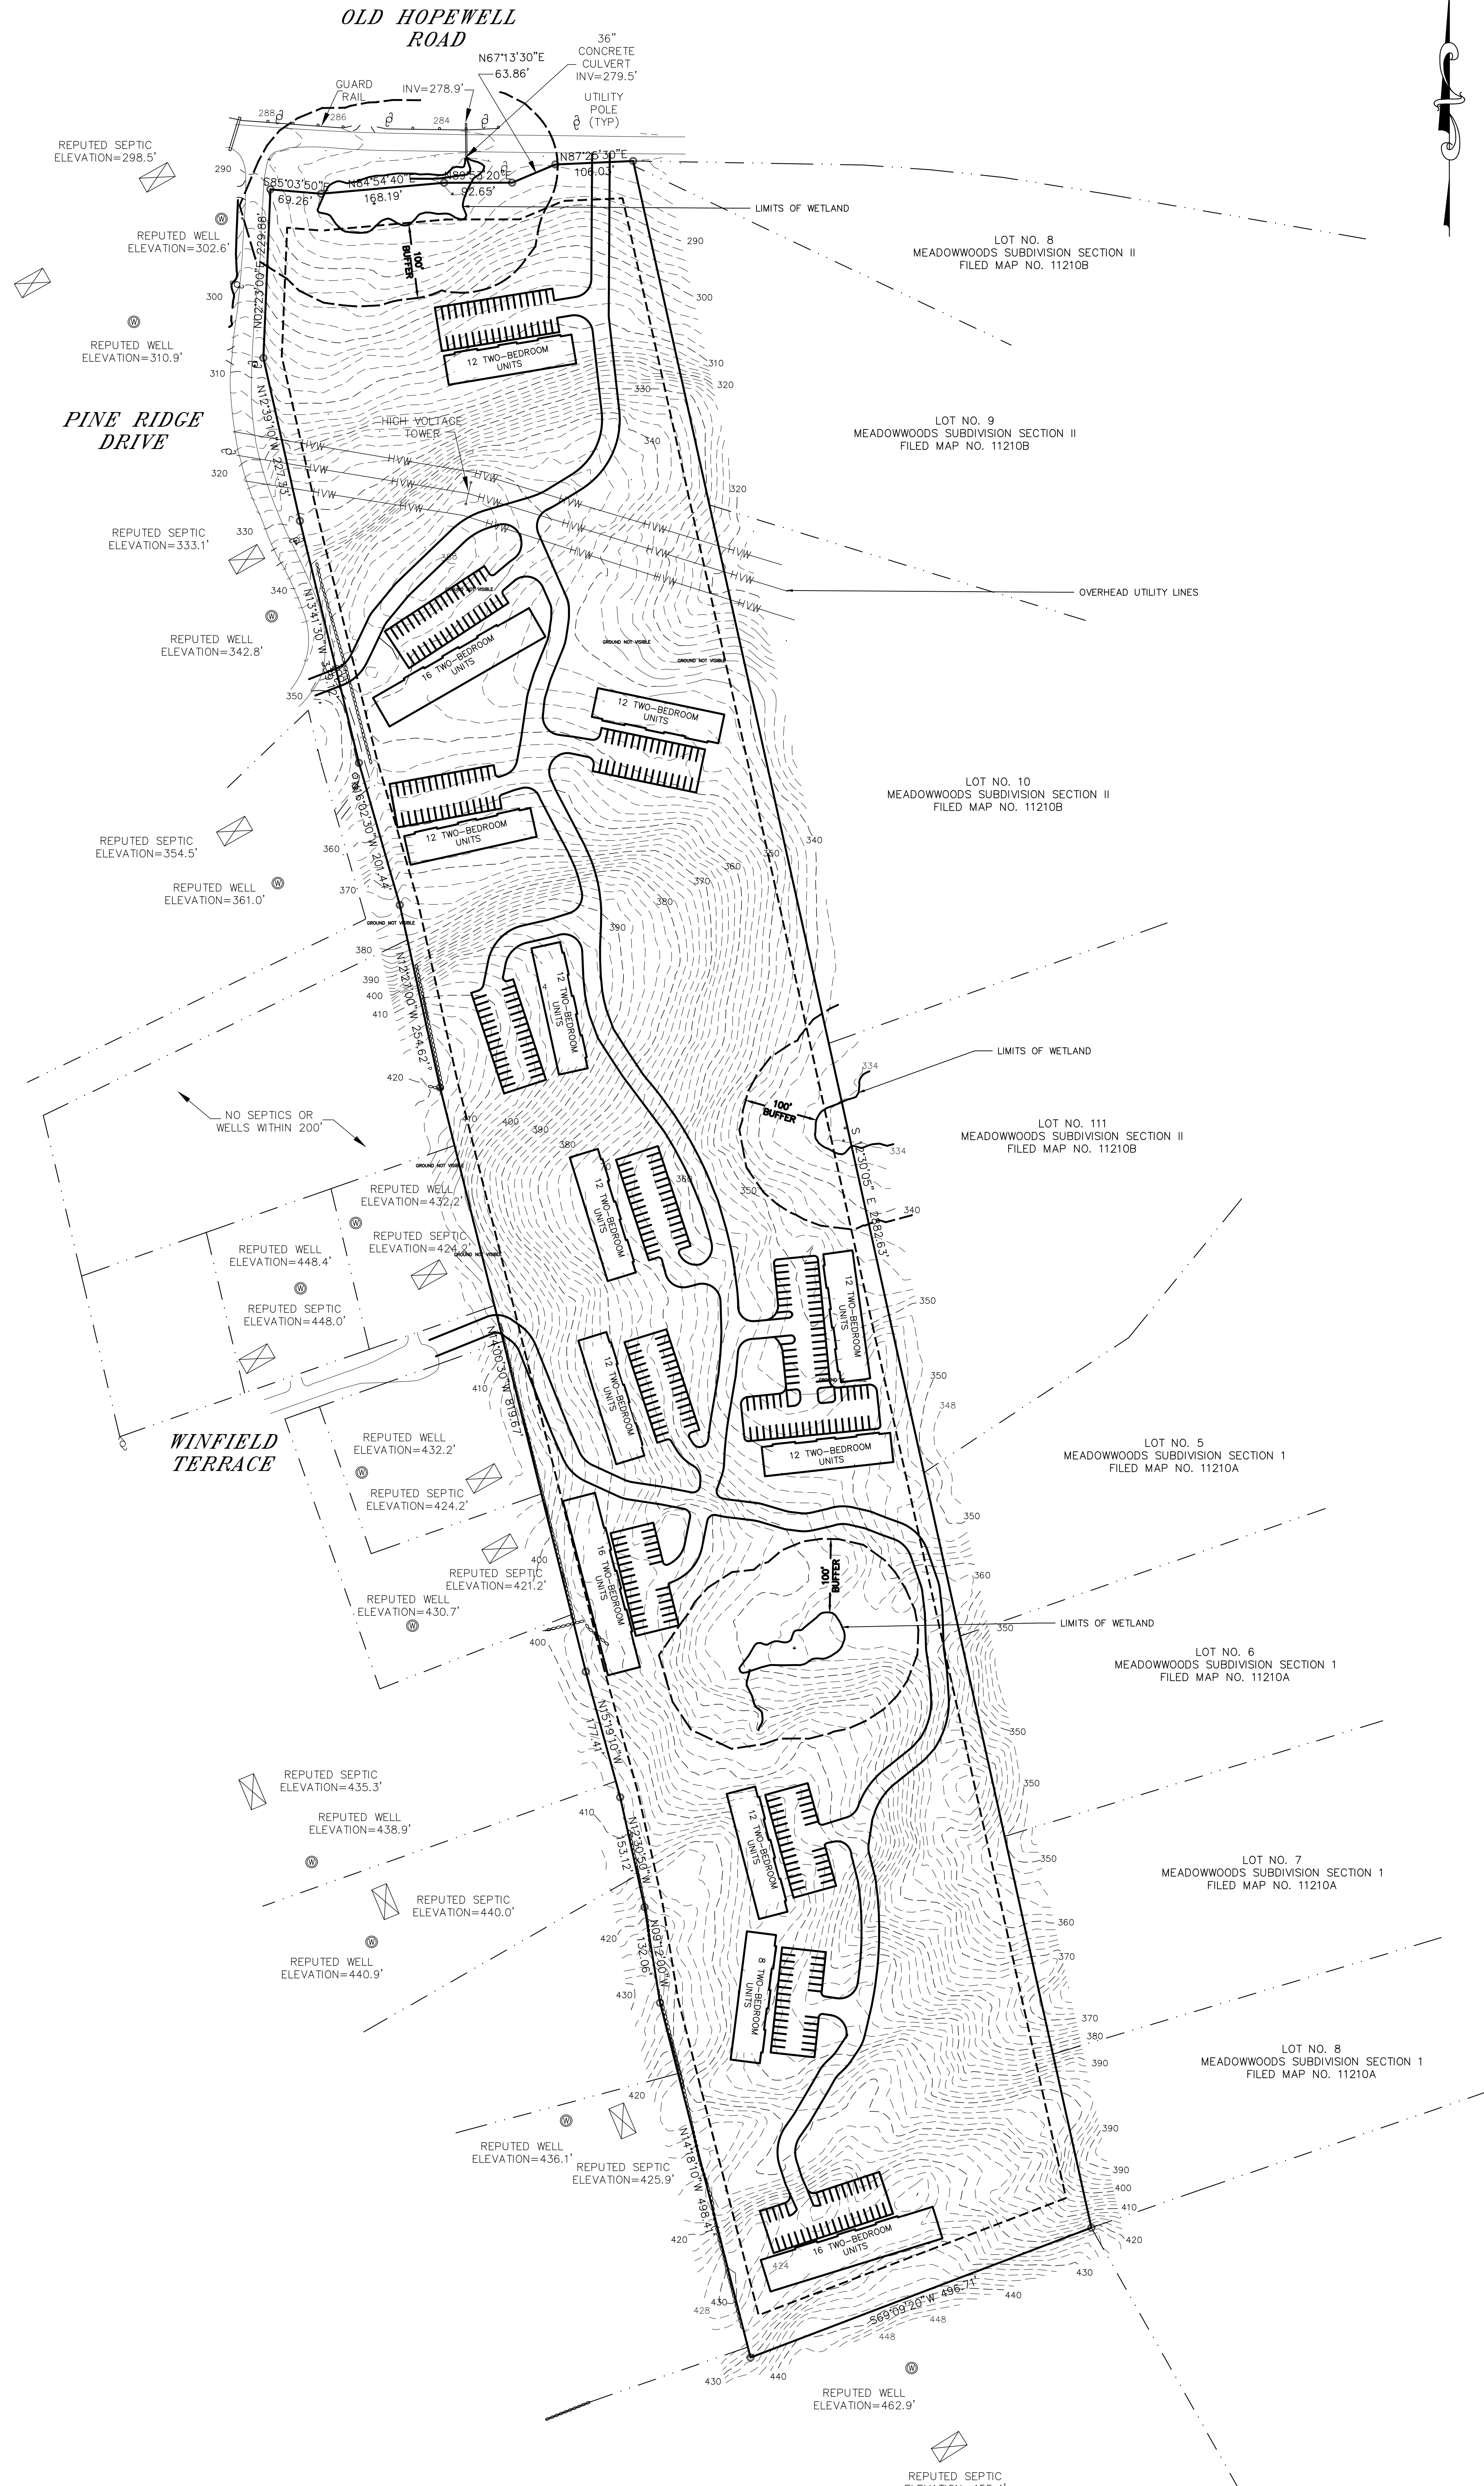

LEGEND
--- EXISTING 2-FOOT CONTOURS
--- EXISTING 10-FOOT CONTOURS

IT IS A VIOLATION OF NEW YORK STATE EDUCATION LAW FOR ANY PERSONS TO ALTER THESE PLANS, SPECIFICATIONS, OR REPORTS IN ANY WAY, UNLESS ACTING UNDER THE DIRECTION OF A LICENSED PROFESSIONAL ENGINEER OR LAND SURVEYOR.

Mark A. Day, PE	
Project No.	2021.000
License No.	069646
DAY STOKOSA ENGINEERING P.C.	
3 Van Wyck Lane Suite 2 Wappingers Falls, New York (845)-223-3202	
Deer Ridge Apartments Tax Map No.: 135689-6257-04-745245 Town of Wappinger Dutchess County, New York	
Conceptual Site Plan	
Scale 1" = 100'	Drawn by DJD
Date 07-30-21	Checked by MAD
SP.1 1 of 1	