


SIGNAGE PROPOSAL

MOVING & STORAGE OF WAPPINGER (797074)

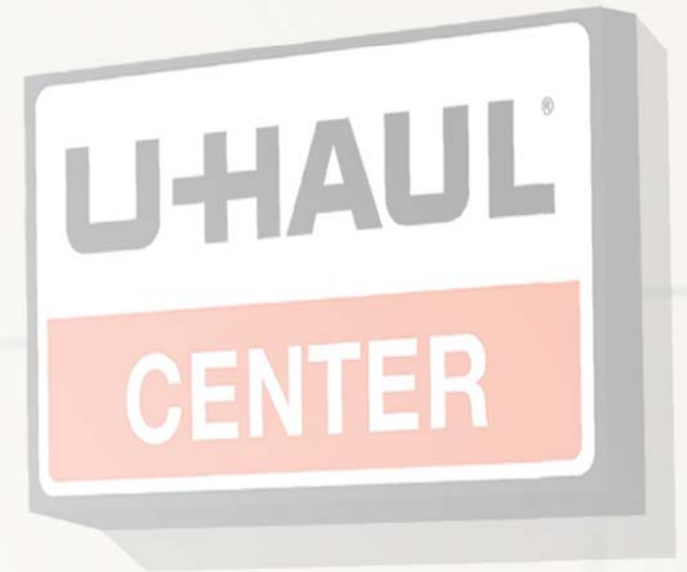

ADVERTISING & MARKETING ASSOCIATES, INC. ARCHITECTURAL DESIGN & FACILITY IMAGING



©2022 U-HAUL® INTERNATIONAL. ALL RIGHTS RESERVED.

U-HAUL
MOVING & STORAGE OF WAPPINGER (797074)
1 Stage Door Rd. Fishkill, NY 12524



ADVERTISING & MARKETING ASSOCIATES, INC. ARCHITECTURAL DESIGN & FACILITY IMAGING

©2022 U-HAUL® INTERNATIONAL • ALL RIGHTS RESERVED

Dec. 19th, 2022

U-HAUL

MOVING & STORAGE OF WAPPINGER (797074)

1 Stage Door Rd. Fishkill, NY 12524



WEST ELEVATION - BLDG. A

Scale: 1" = 20'



EAST ELEVATION - BLDG. A


Scale: 1" = 20'





MOVING & STORAGE OF WAPPINGER (797074)

1 Stage Door Rd. Fishkill, NY 12524

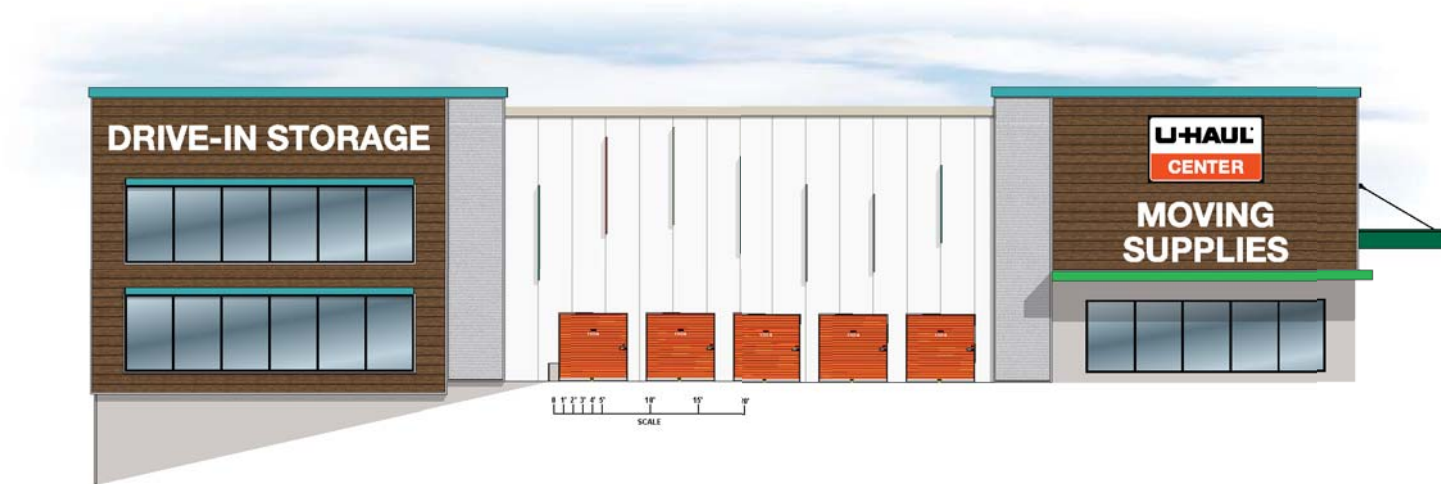


SOUTH ELEVATION - BLDG. A

Scale: 1" = 20'




MOVING & STORAGE OF WAPPINGER (797074)

1 Stage Door Rd. Fishkill, NY 12524

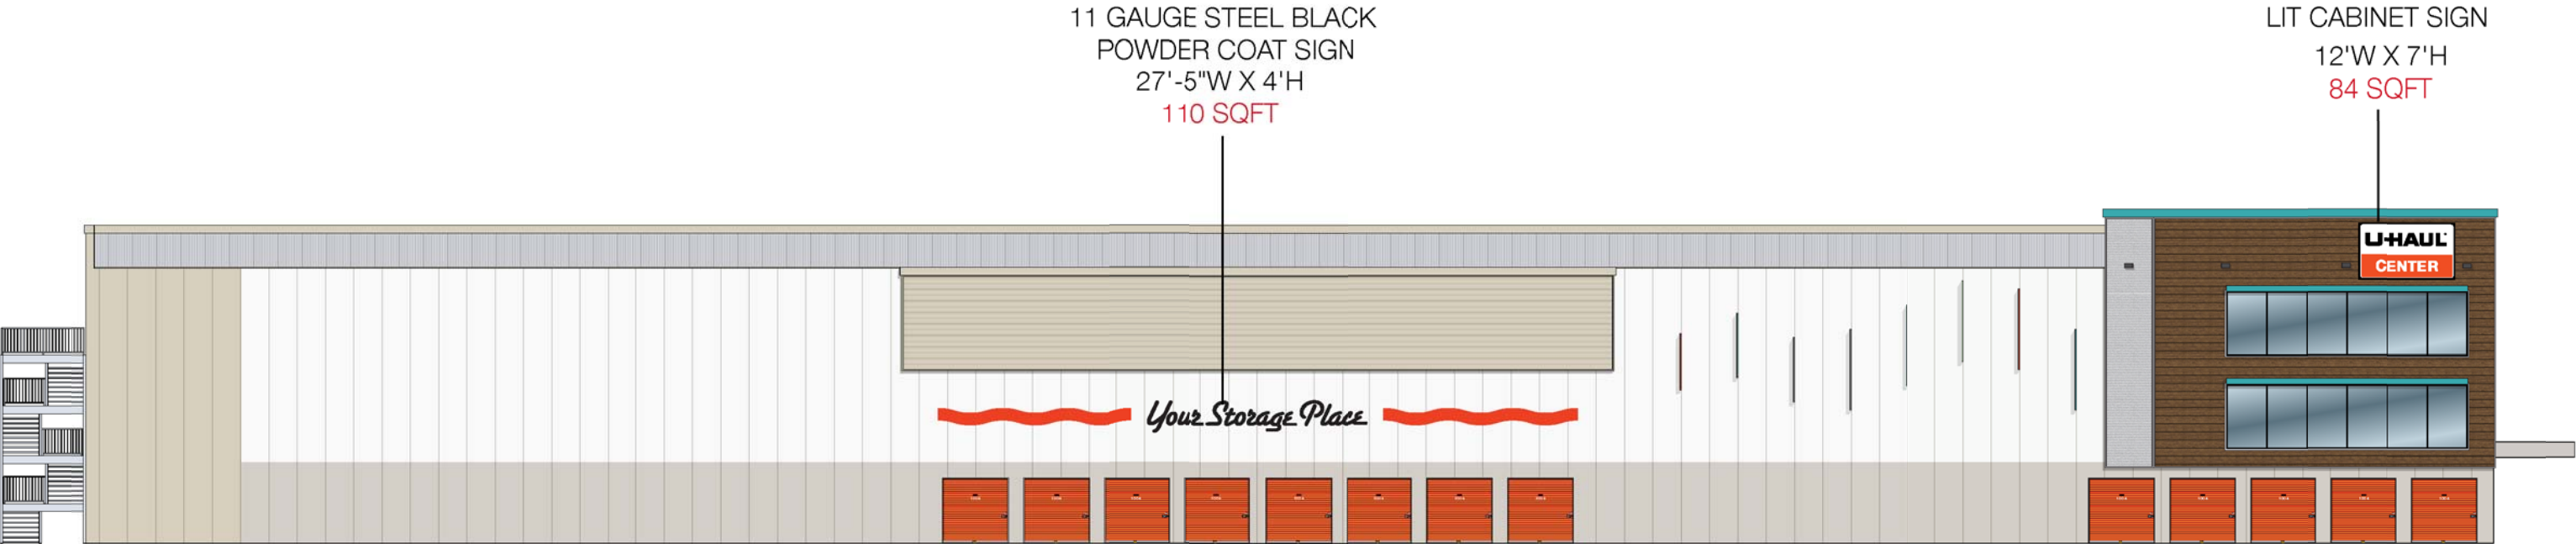

WEST ELEVATION - BLDG. A

Scale: 1" = 20'

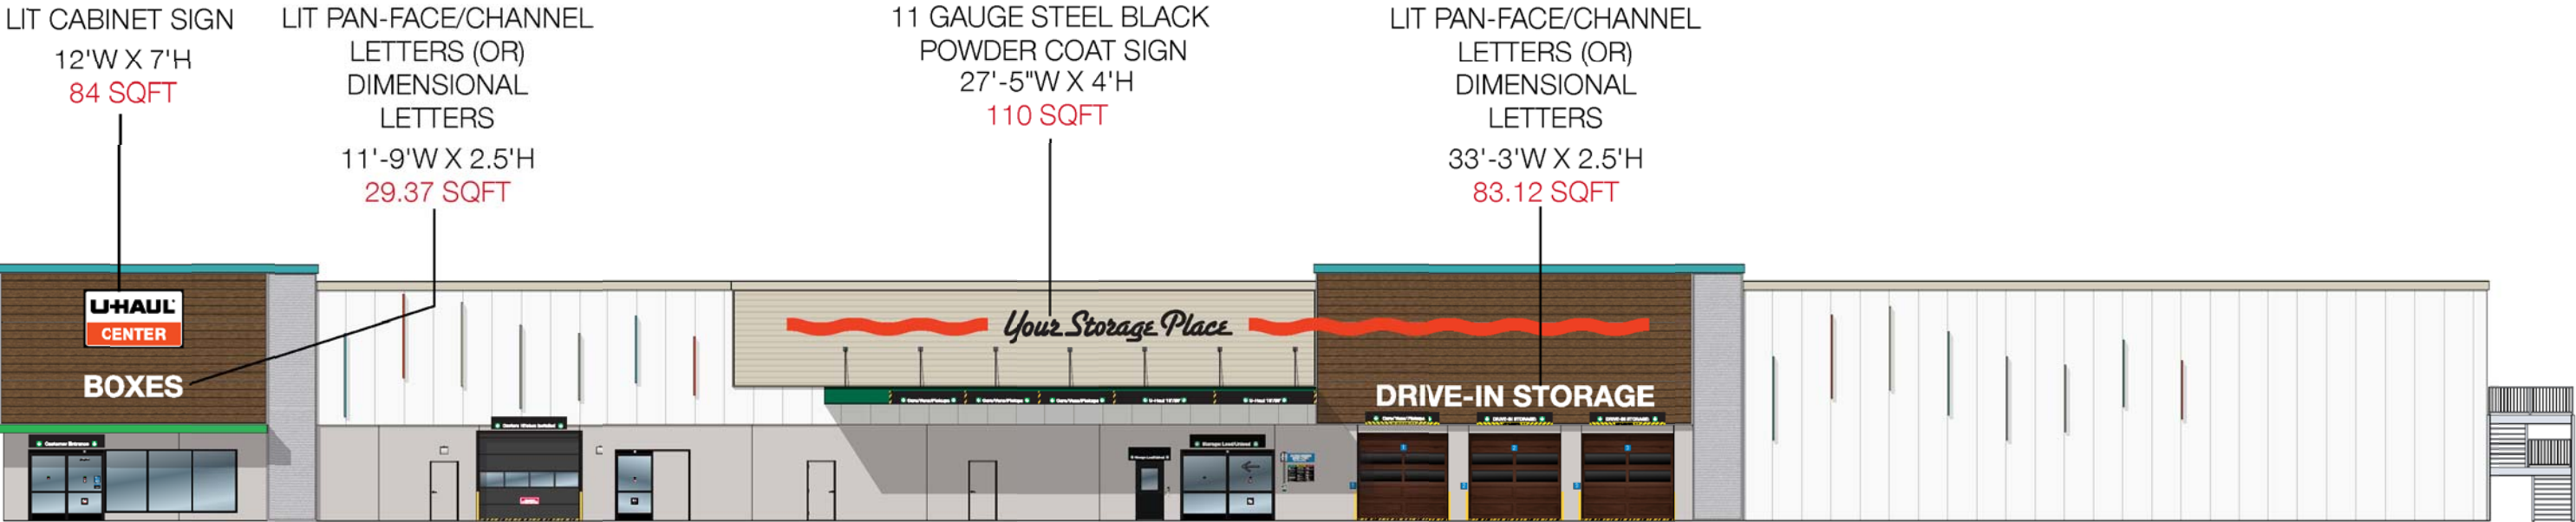

EAST ELEVATION - BLDG. A

Scale: 1" = 20'





MOVING & STORAGE OF WAPPINGER (797074)

1 Stage Door Rd. Fishkill, NY 12524



SOUTH ELEVATION - BLDG. A
Scale: 1" = 20'

