

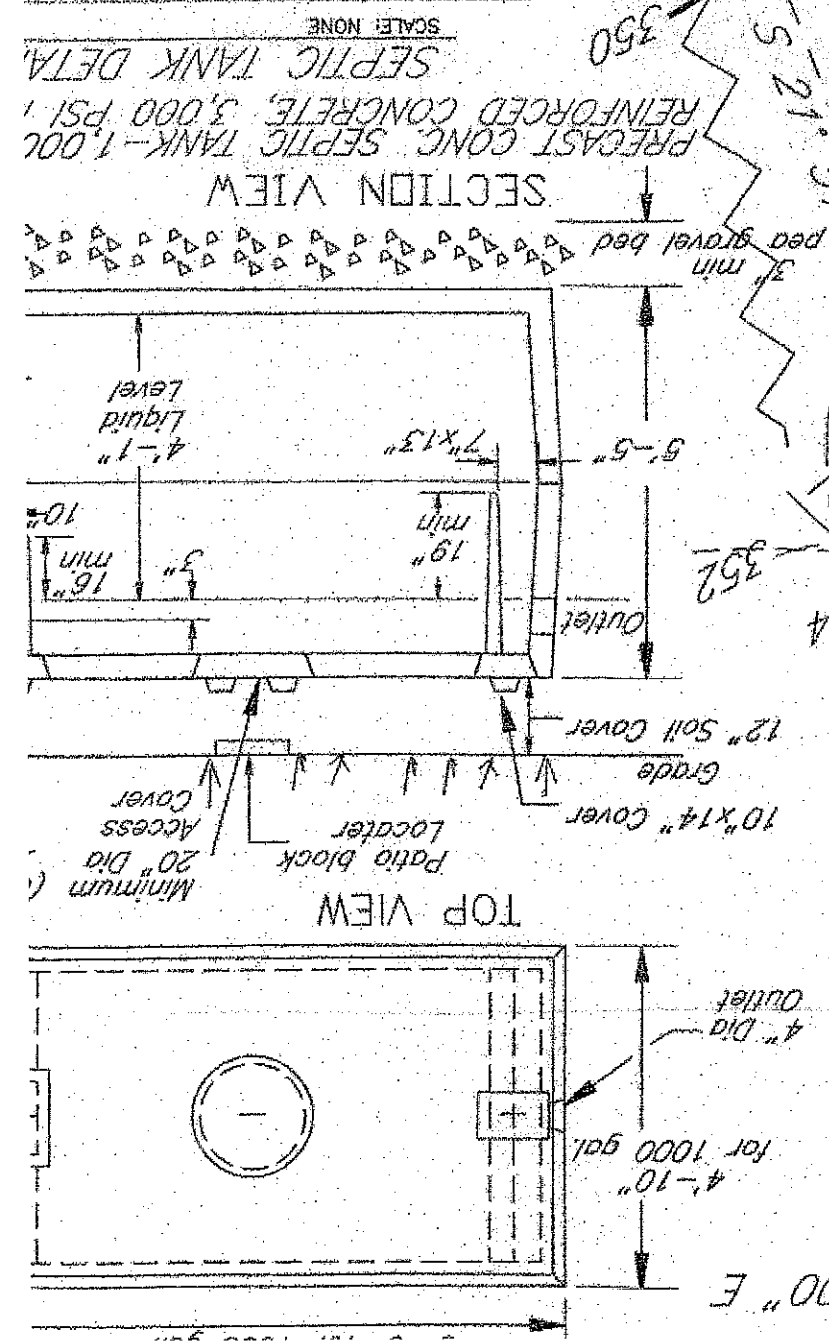
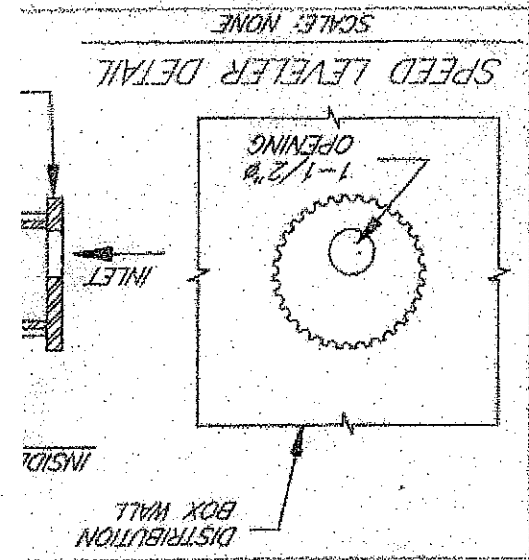


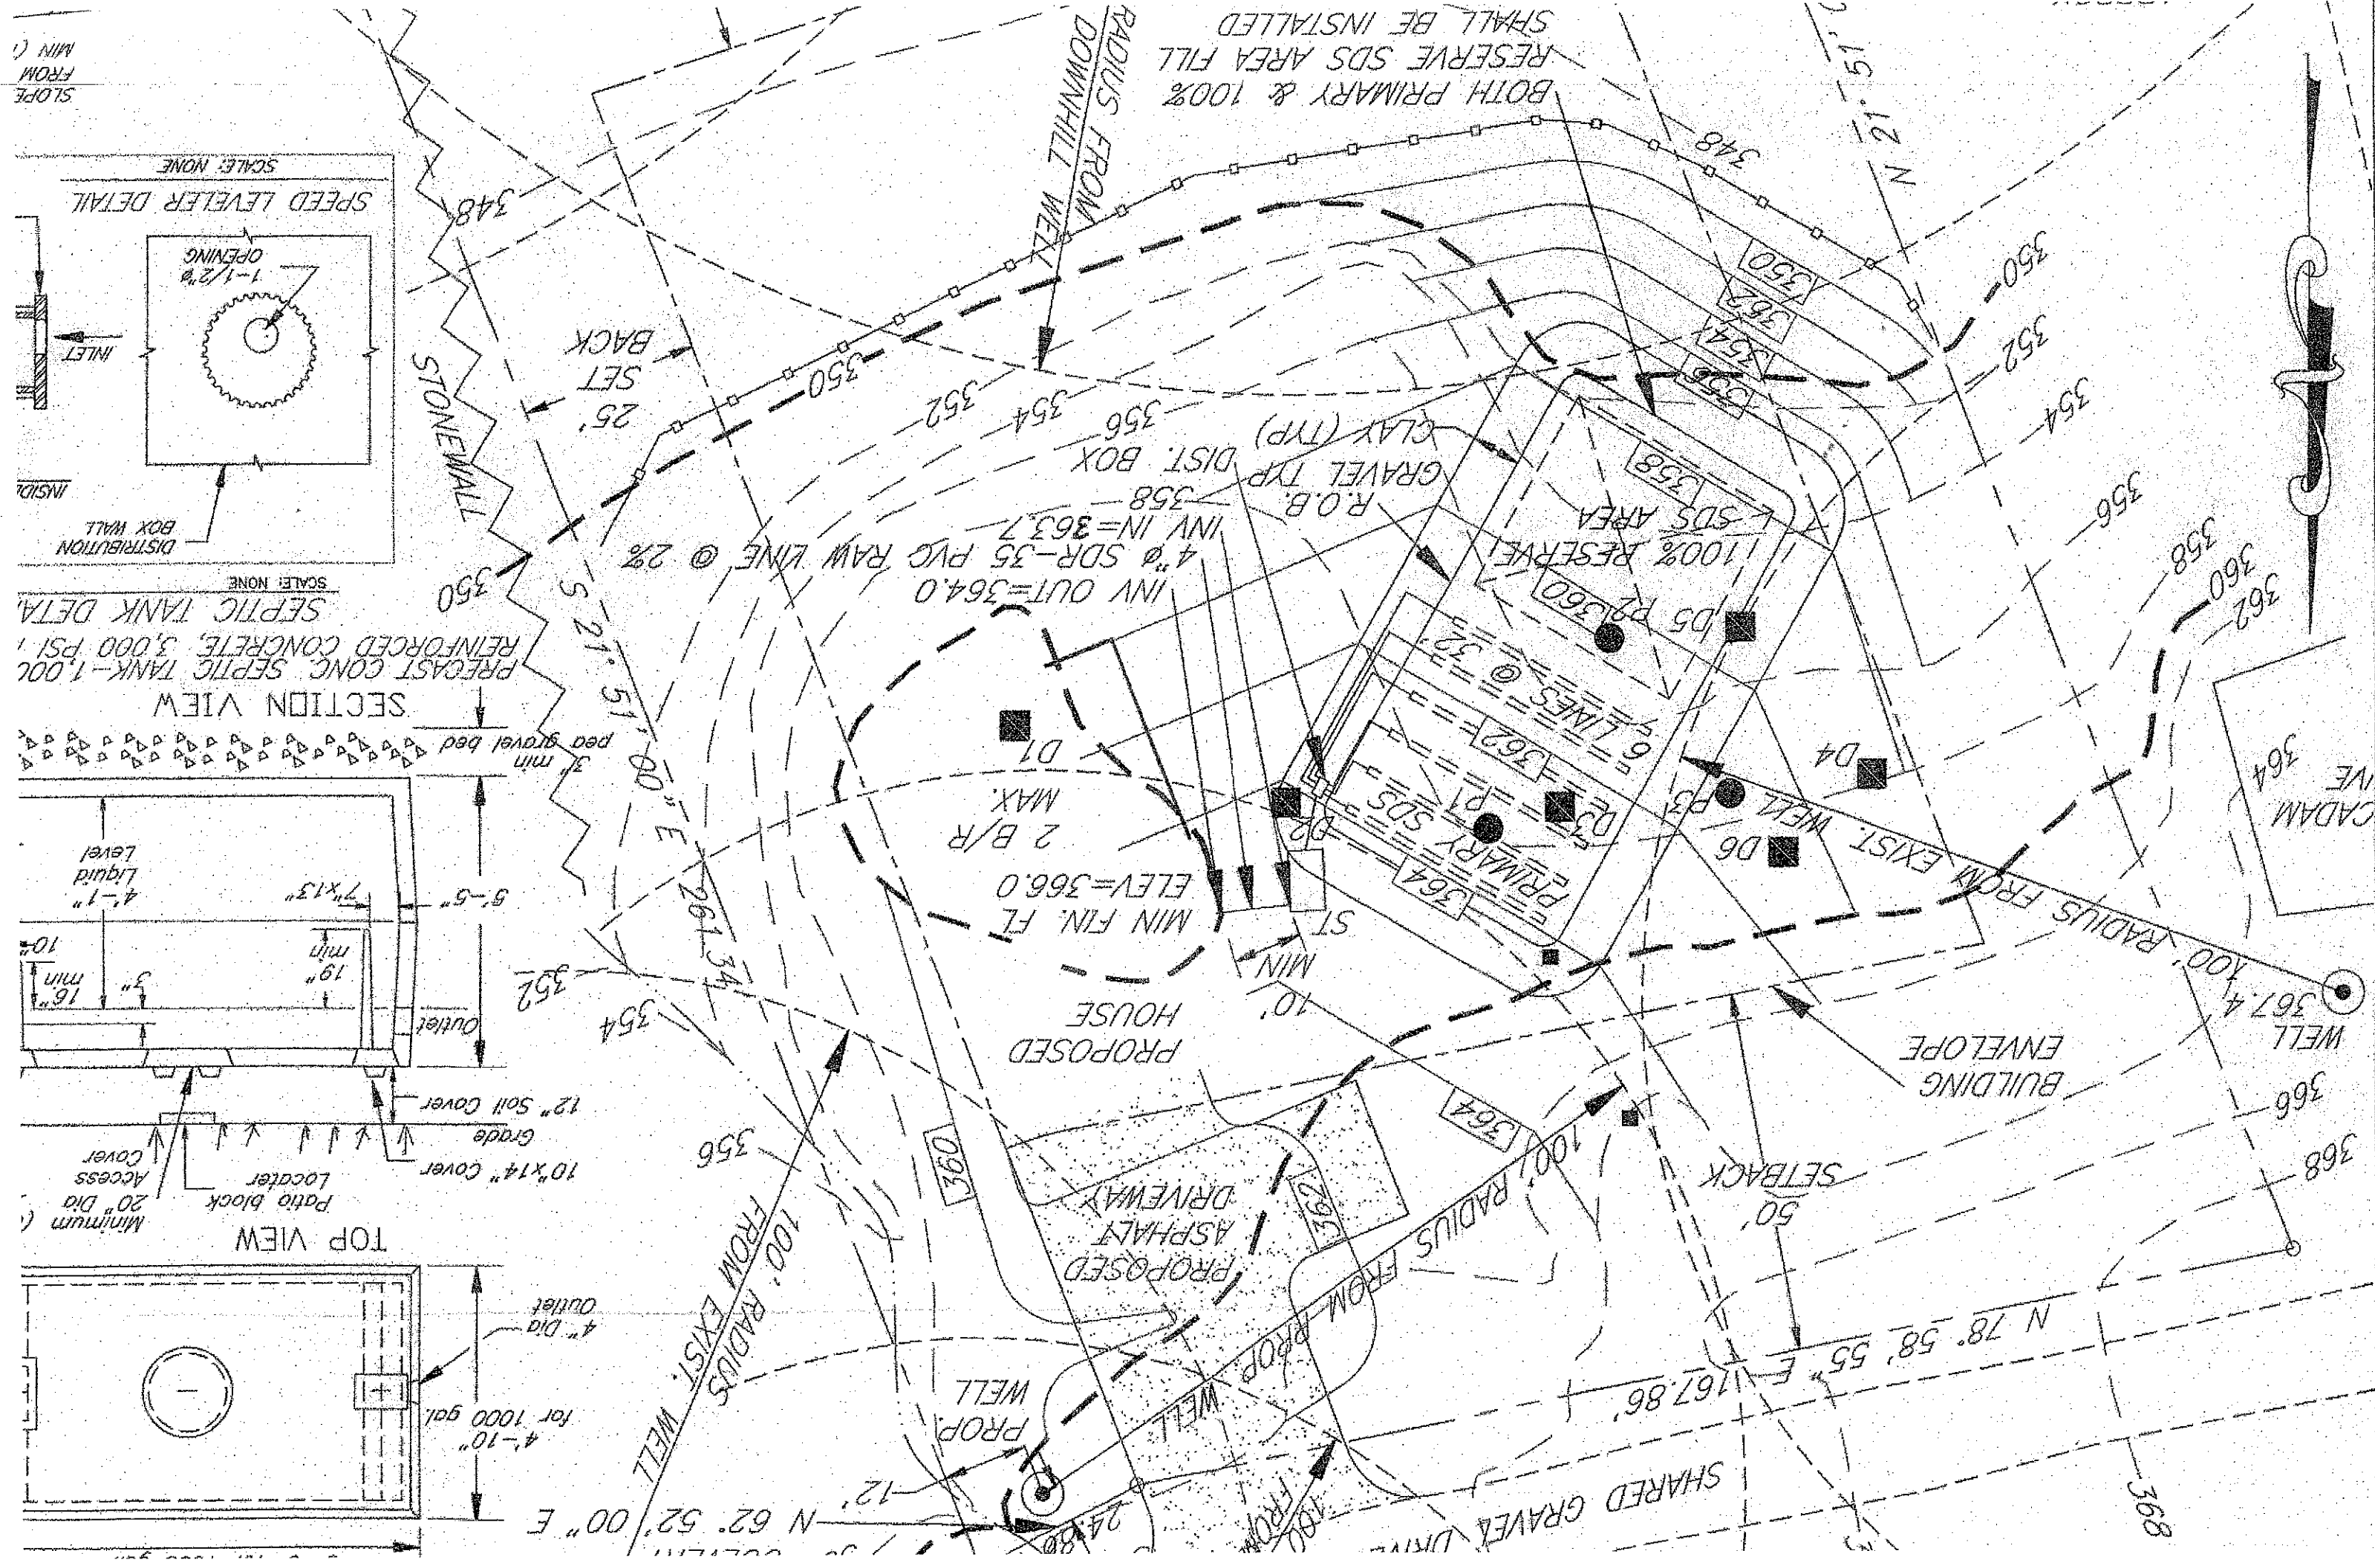

PERC TEST DATA			
AUGUST 5 & 6, 2020			
HOLE NUMBER	DEPTH	SOAKED	PERC RATE RUNS
PT1	30"	2X	53, 57, 55, (57) 56
PT2	30"	2X	49, 49,
PT3	30"	2X	18, 16, 21, 18, 18, 20, 18



SEPTIC SYSTEM DESIGN SCHEDULE:	
NUMBER	PRIMARY & 100 % RESERVE DISPOSAL FIELD REQUIREMENTS EACH:
2	(8) LINES @ 32' = 192 L.F. TOTAL (8 UNITS EA. LINE)

DEEP SOIL TEST PIT DATA						
AUGUST 5, 2020						
LOT NUMBER	HOLE NUMBER	TOTAL DEPTH	ROCK DEPTH	WATER DEPTH	BOTTLE DEPTH	SOIL DESCRIPTION
3	DT1	12"	12"	NONE	NONE	0"-6" TOPSOIL, 6"-12" LOAM SHALE LEDGE @ 12"
3	DT2	32"	32"	NONE	NONE	0"-6" TOPSOIL, 6"-12" CLAY LOAM 12"-32" HEAVY CLAY LOAM, SHALE LEDGE @ 32"
3	DT3	40"	40"	NONE	NONE	0"-6" TOPSOIL, 6"-18" CLAY LOAM, 18"-40" HEAVY CLAY LOAM, SHALE LEDGE @ 40"
3	DT4	26"	26"	NONE	NONE	0"-6" TOPSOIL, 6"-12" LOAM 12"-26" HEAVY CLAY LOAM, SHALE LEDGE @ 26"
3	DT5	30"	30"	NONE	NONE	0"-6" TOPSOIL, 6"-12" CLAY LOAM 12"-30" HEAVY CLAY LOAM, SHALE LEDGE @ 30"
3	DT6	28"	28"	NONE	NONE	0"-6" TOPSOIL, 6"-12" CLAY LOAM, 24"-28" HEAVY CLAY LOAM, SHALE LEDGE @ 28"

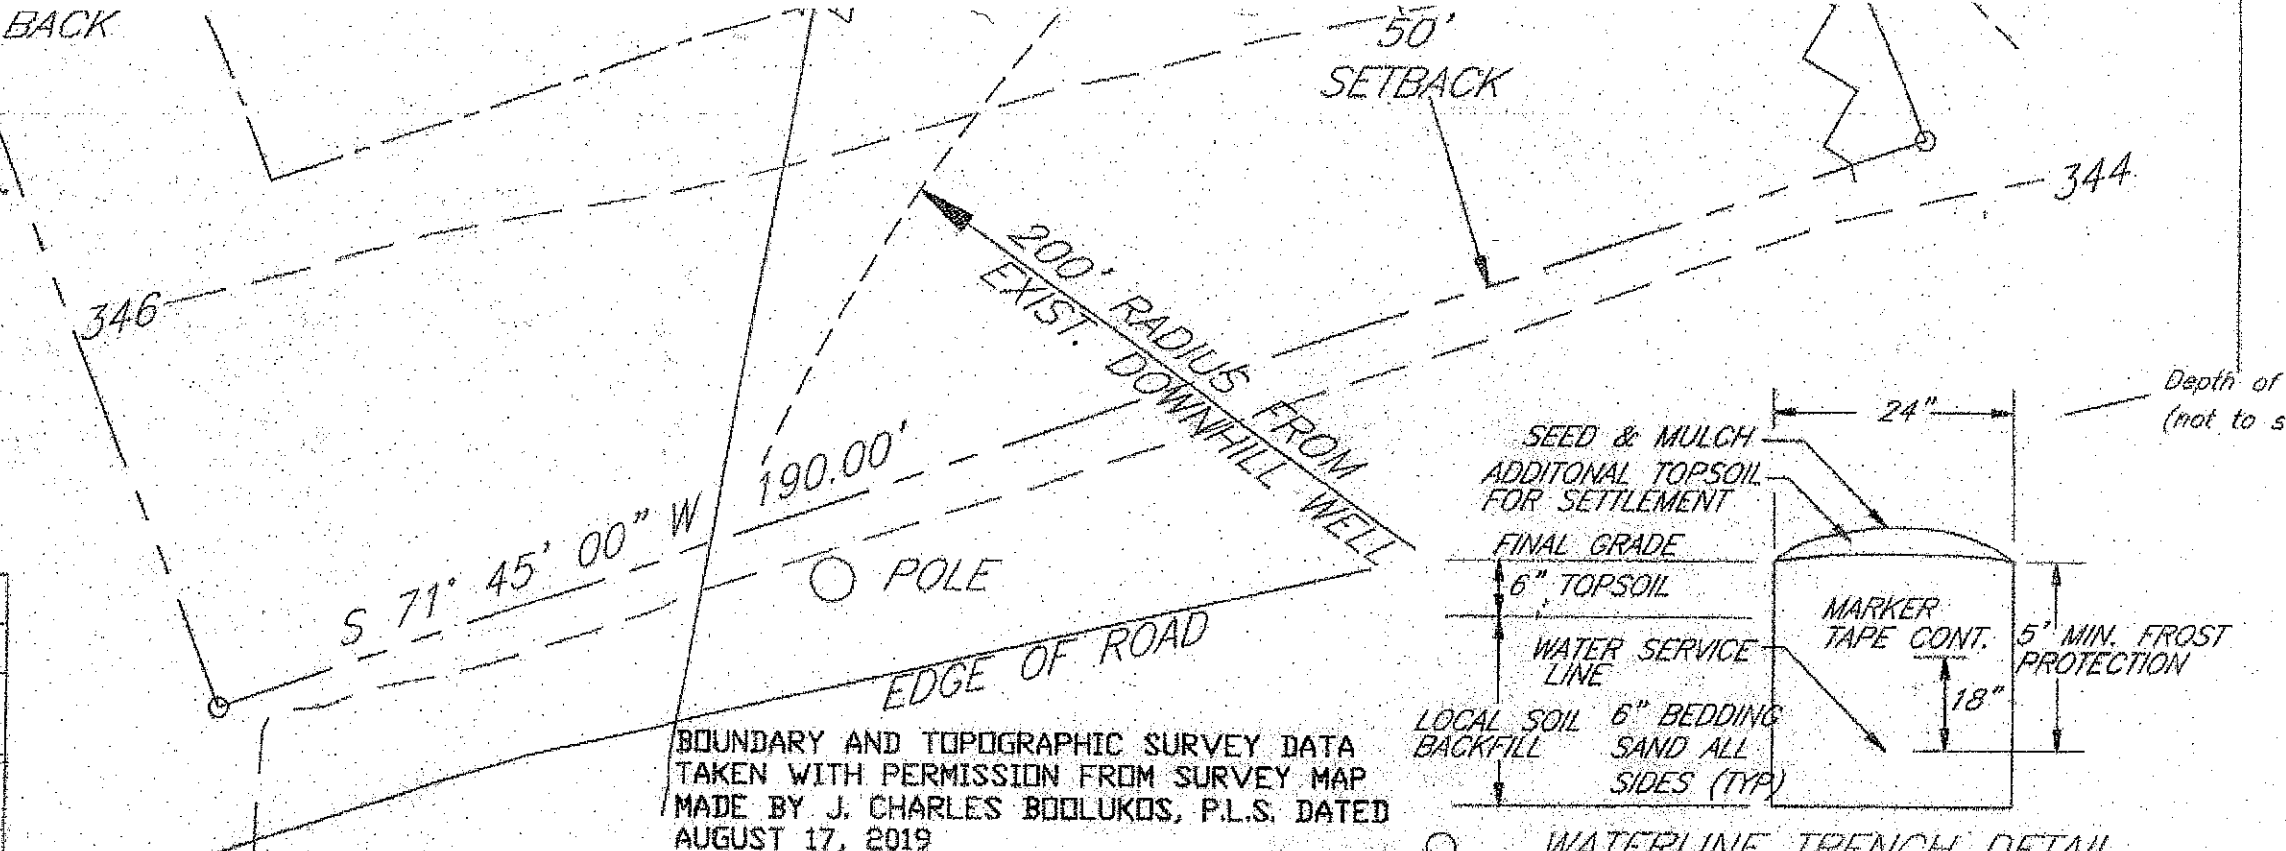

SITE PLAN

SCALE: 1" = 20'

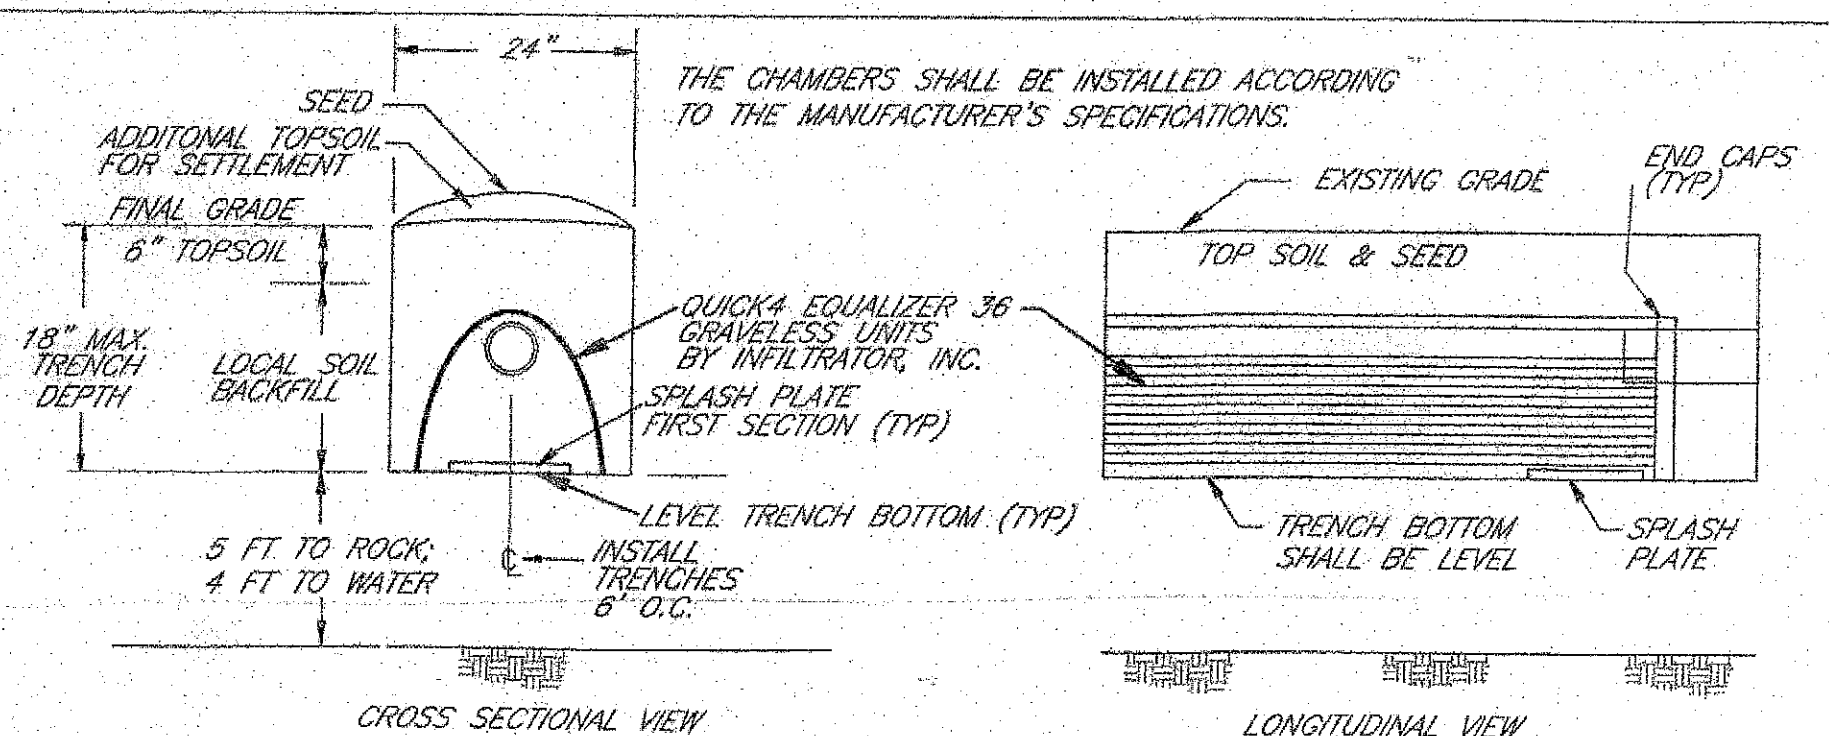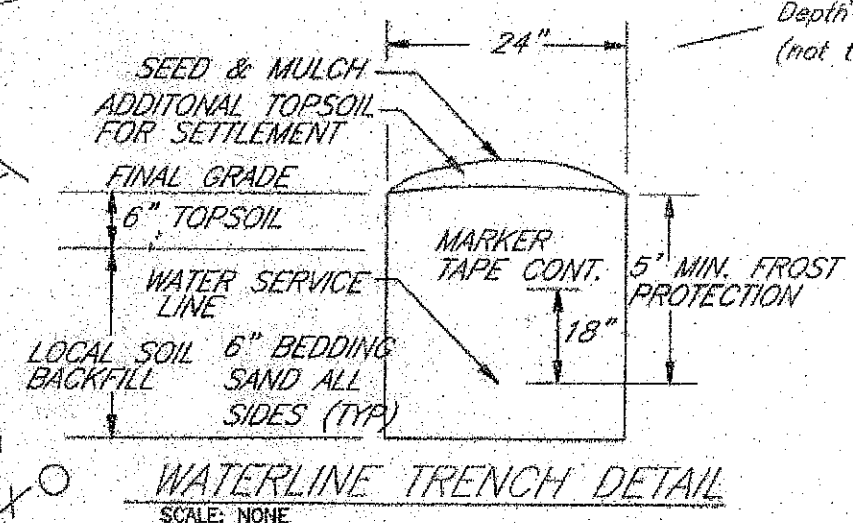

QUICK 4 EQUALIZER 36 GRAVELLESS UNITS TRENCH DETAIL

SCALE: NONE

