



A&M ASSOCIATES, INC.
 2727 N. CENTRAL AVENUE
 PHOENIX, ARIZONA 85004
 P: 602.263.6841





Preliminary Proposal

SHEET 01

©2023 ALL RIGHTS RESERVED 2023-03-17





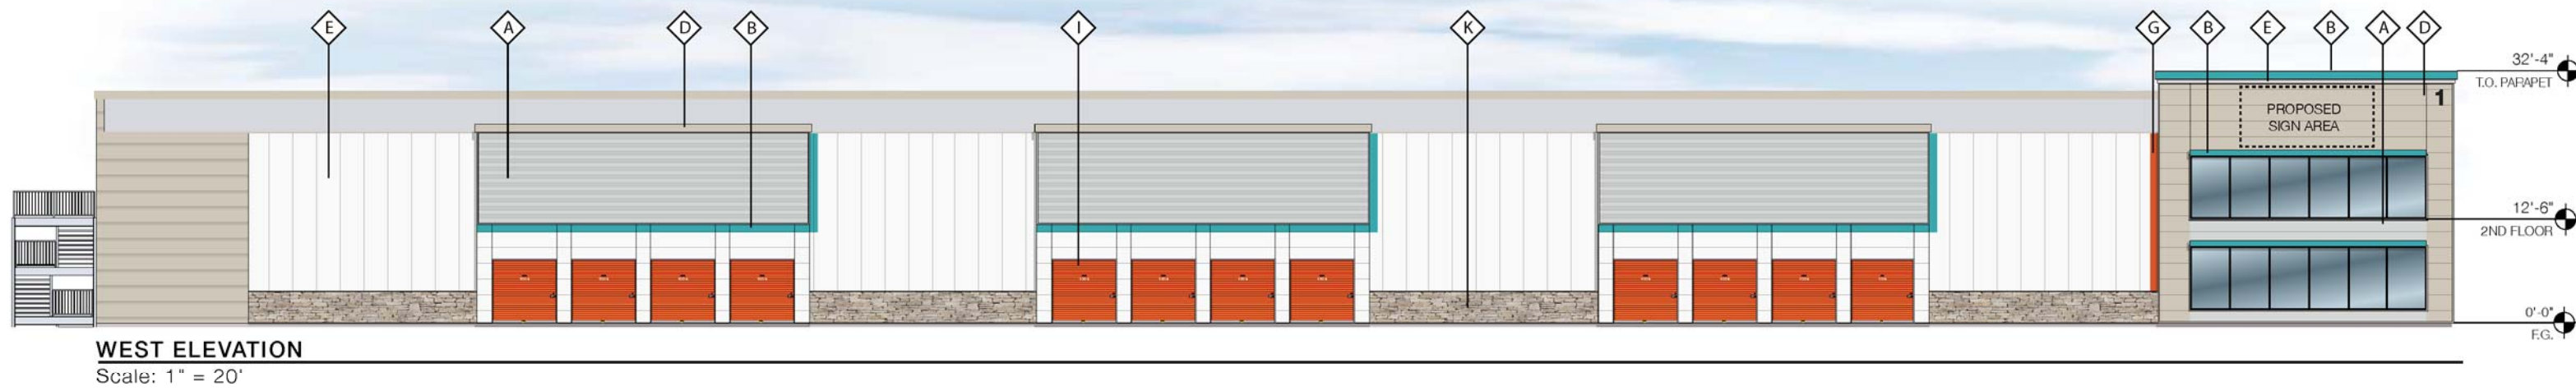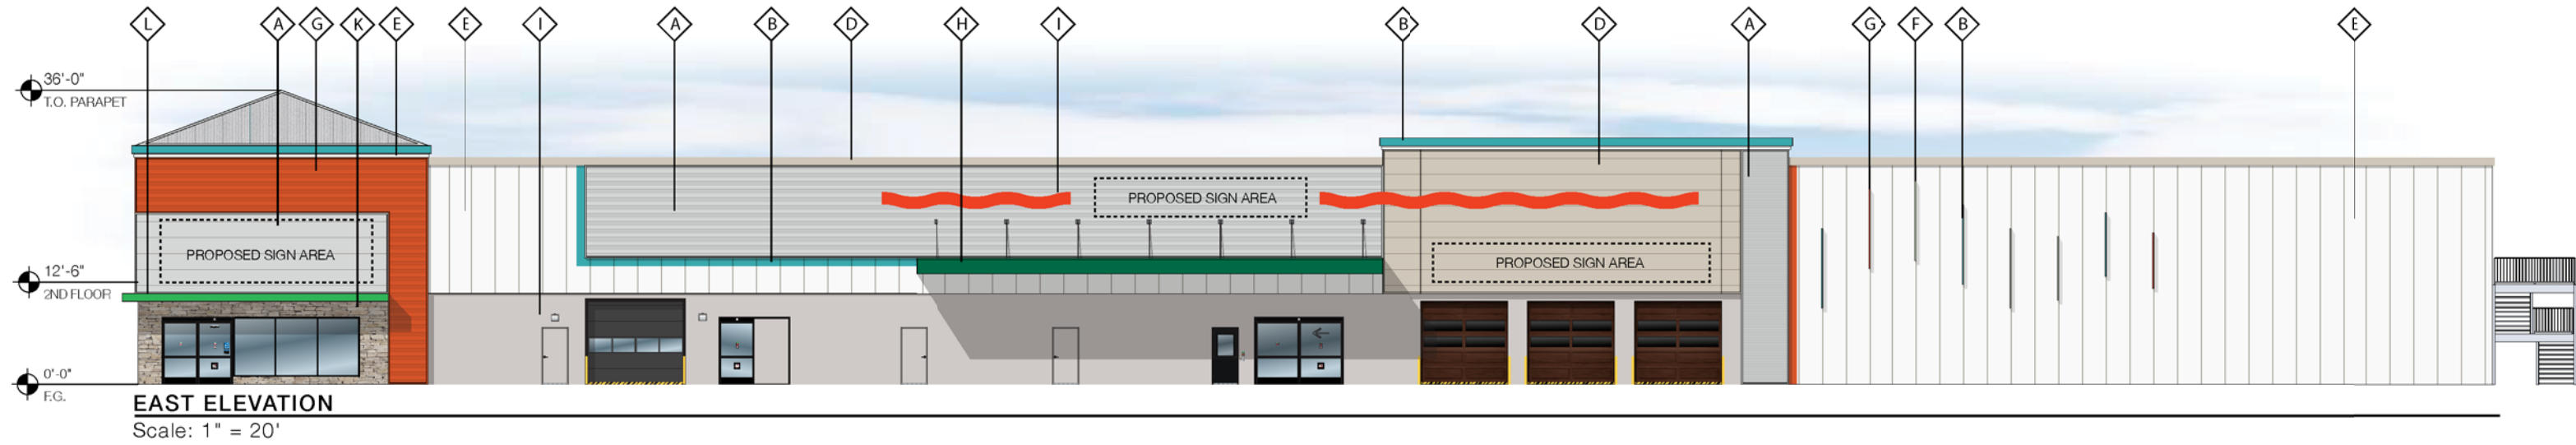



COLOR BOARD			
A	SILVERSMITH	G	SW 6884 OBSTINATE ORANGE
B	SW 6767 AQUARIUM	H	MBCI U-HAUL GREEN
C	DARK OAK	I	SIERRA SUNSET
D	SANDSTONE	J	BRUSH FINISHED TILT-UP CONCRETE
E	REGAL WHITE	K	STACKED STONE
F	SW 6451 NURTURE GREEN	L	U-HAUL PROMO GREEN

a&m
A&M ASSOCIATES, INC.
2727 N. CENTRAL AVENUE
PHOENIX, ARIZONA 85004
P: 602.263.6841

U-HAUL
of Wappinger Falls
Fishkill, NY
(797074)

Color Board


SHEET 04

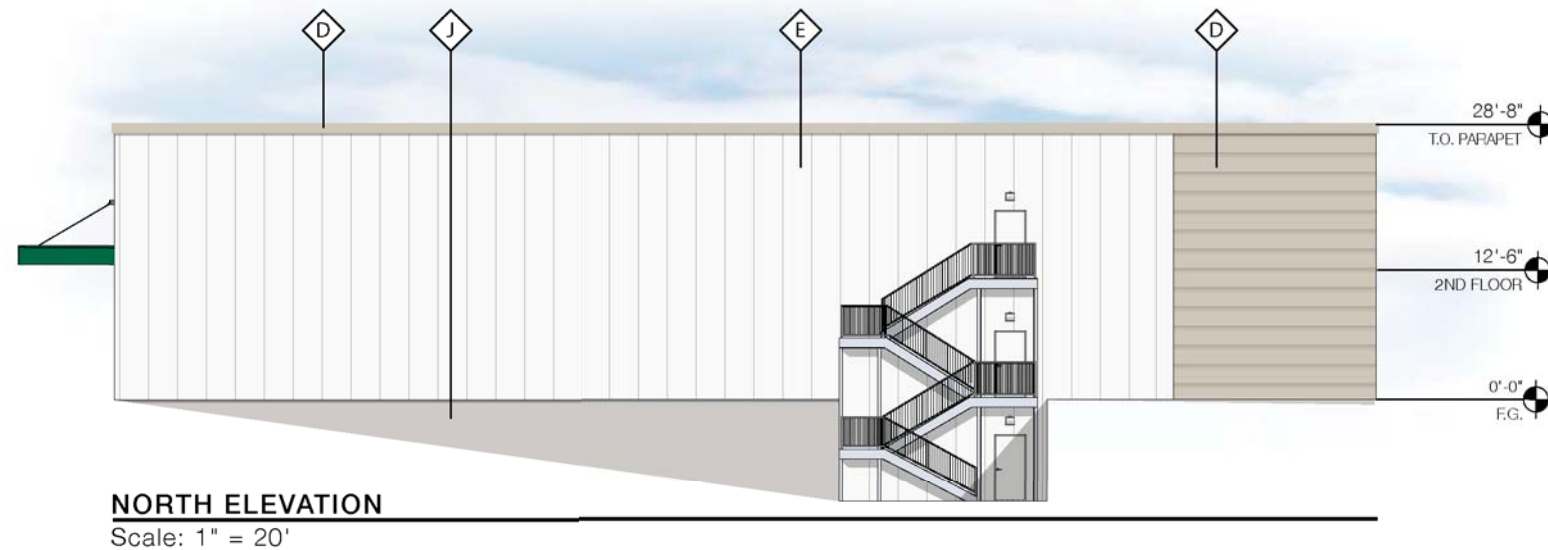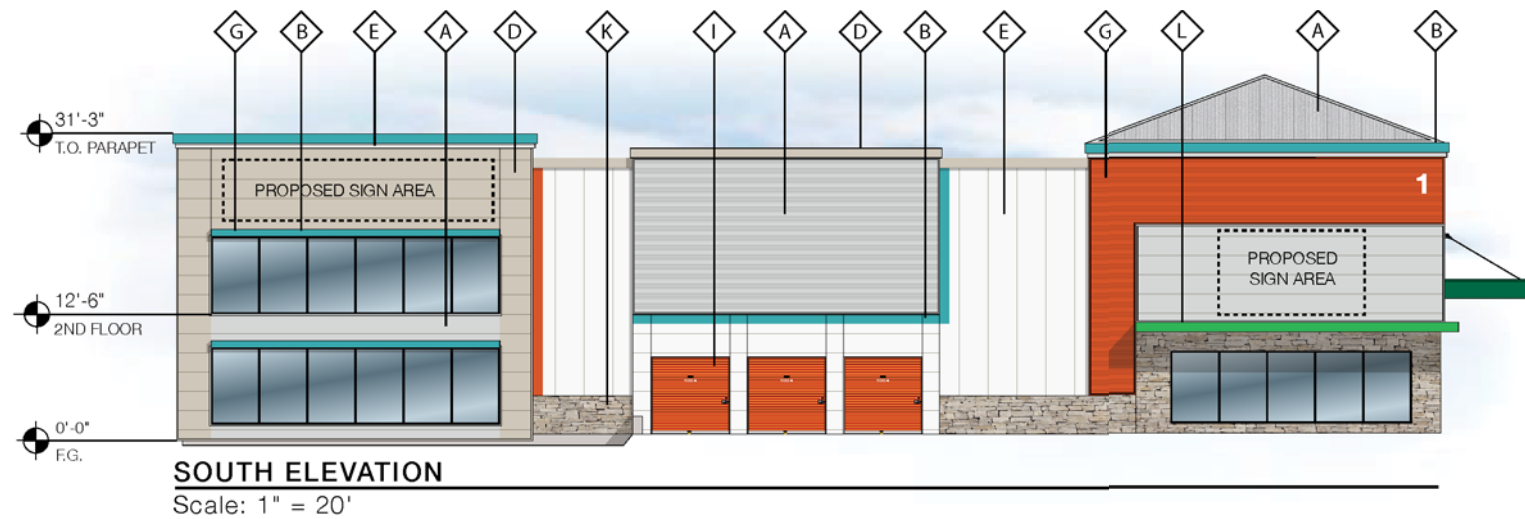

COLOR BOARD			
A	SILVERSMITH	G	SW 6884 OBSTINATE ORANGE
B	SW 6767 AQUARIUM	H	MBC1 U-HAUL GREEN
C	DARK OAK	I	SIERRA SUNSET
D	SANDSTONE	J	BRUSH FINISHED TILT-UP CONCRETE
E	REGAL WHITE	K	STACKED STONE
F	SW 6451 NURTURE GREEN	L	U-HAUL PROMO GREEN



EAST ELEVATION
Scale: 1" = 20'

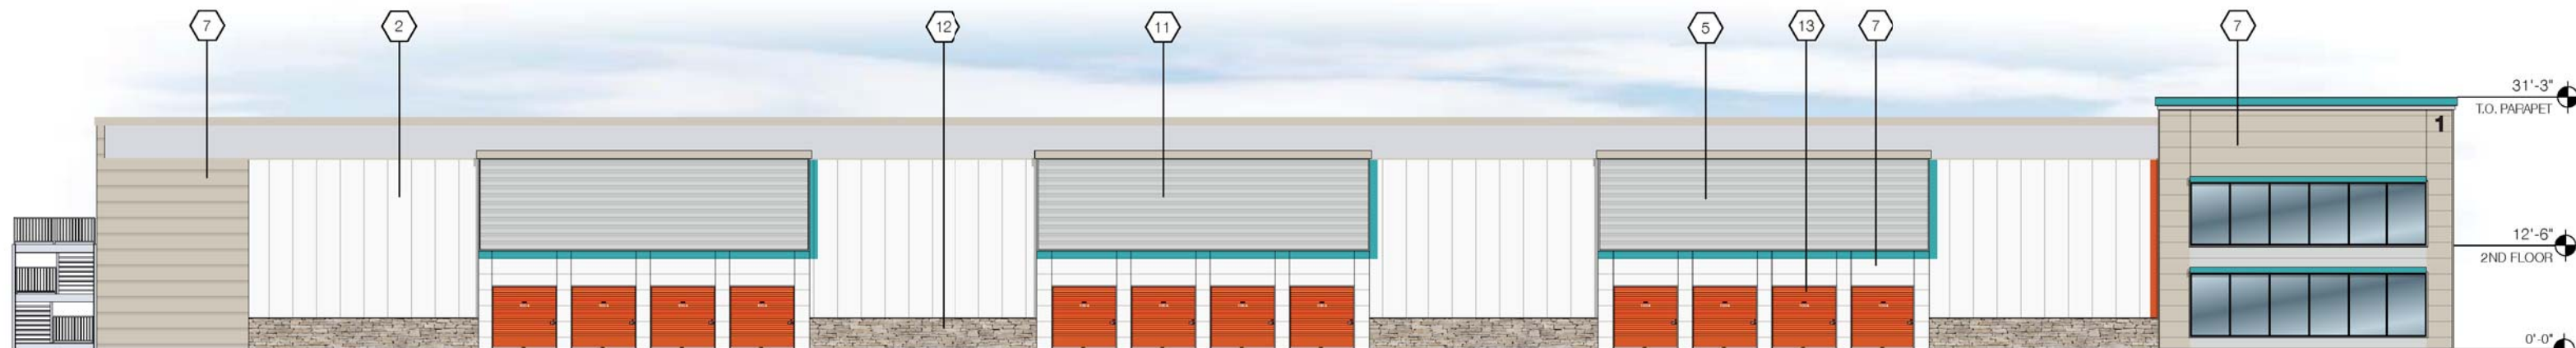

WEST ELEVATION
Scale: 1" = 20'



MATERIAL BOARD			
1	BRUSH FINISHED TILT-UP WALL CONCRETE	7	FWGX HORIZONTAL 24"W 1.0" REVEAL
2	STUCCO EMBOSSED VERTICAL IMP 36"W FWDS	8	9"D LYRICAL ARTICULATED DESIGN ELEMENT
3	CUSTOMER ENTRANCE PROJECTION	9	ARCHITECTURAL DETAILS 9"H X 3"D
4	HORIZONTAL PANELS 24"W DS58 3.5" REVEAL	10	STORAGE: LOAD/UNLOAD PROJECTION
5	HORIZONTAL IMP DS59	11	12" H TRIM
6	HORIZONTAL IMP DS60 12"W PANEL	12	STACKED STONE
7	FWGX HORIZONTAL 24"W 1.0" REVEAL	13	ARCHITECTURAL DETAIL

a&m
A&M ASSOCIATES, INC.
2727 N. CENTRAL AVENUE
PHOENIX, ARIZONA 85004
P: 602.263.6841



U-HAUL
of Wappinger Falls
Fishkill, NY
(797074)

Material Board


SHEET 06

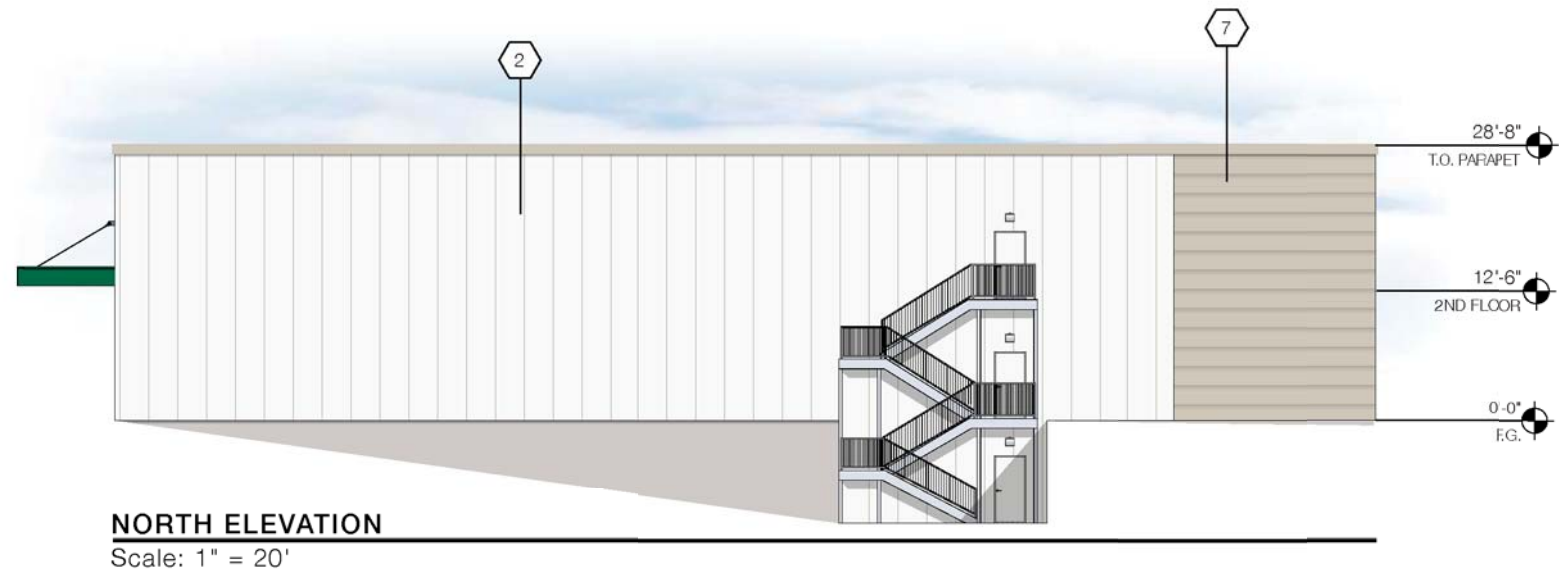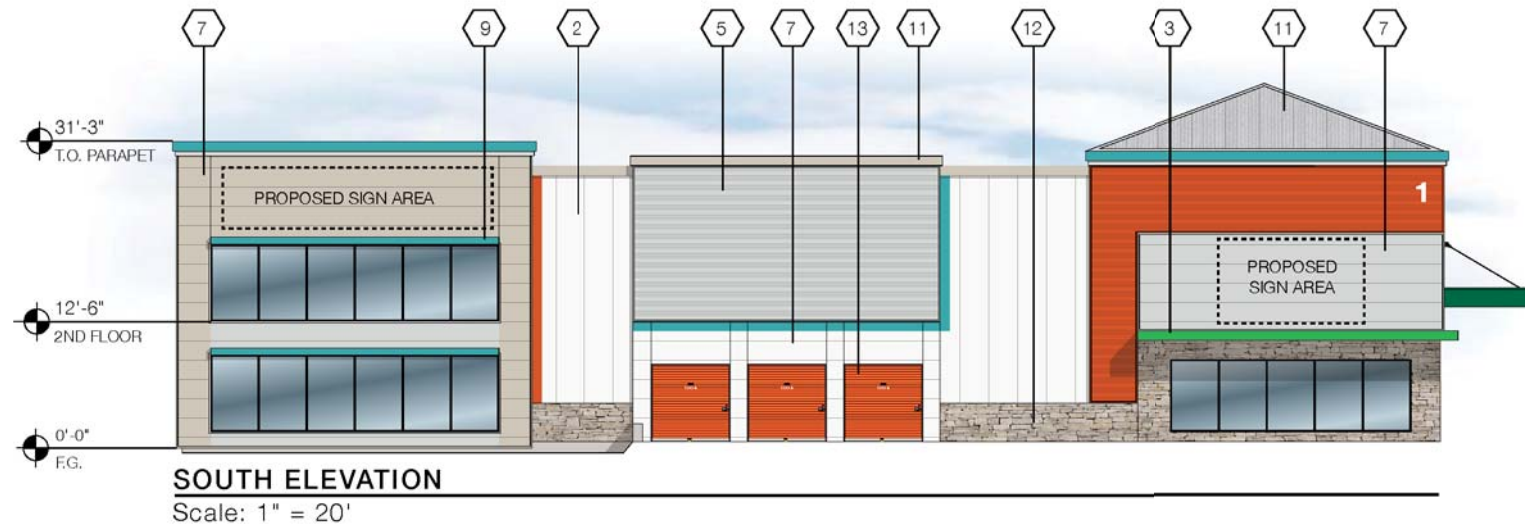



MATERIAL BOARD			
1	BRUSH FINISHED TILT-UP WALL CONCRETE	7	FWGX HORIZONTAL 24"W 1.0" REVEAL
2	STUCCO EMBOSSED VERTICAL IMP 36"W FWDS	8	9"D LYRICAL ARTICULATED DESIGN ELEMENT
3	CUSTOMER ENTRANCE PROJECTION	9	ARCHITECTURAL DETAILS 9"H X 3"D
4	HORIZONTAL PANELS 24"W DS58 3.5" REVEAL	10	STORAGE: LOAD/UNLOAD PROJECTION
5	HORIZONTAL IMP DS59	11	FOUR-SIDED GAMBREL ROOF
6	HORIZONTAL IMP DS60 12" W	12	STACKED STONE
7	FWGX HORIZONTAL 24"W 1.0" REVEAL	13	ARCHITECTURAL DETAIL

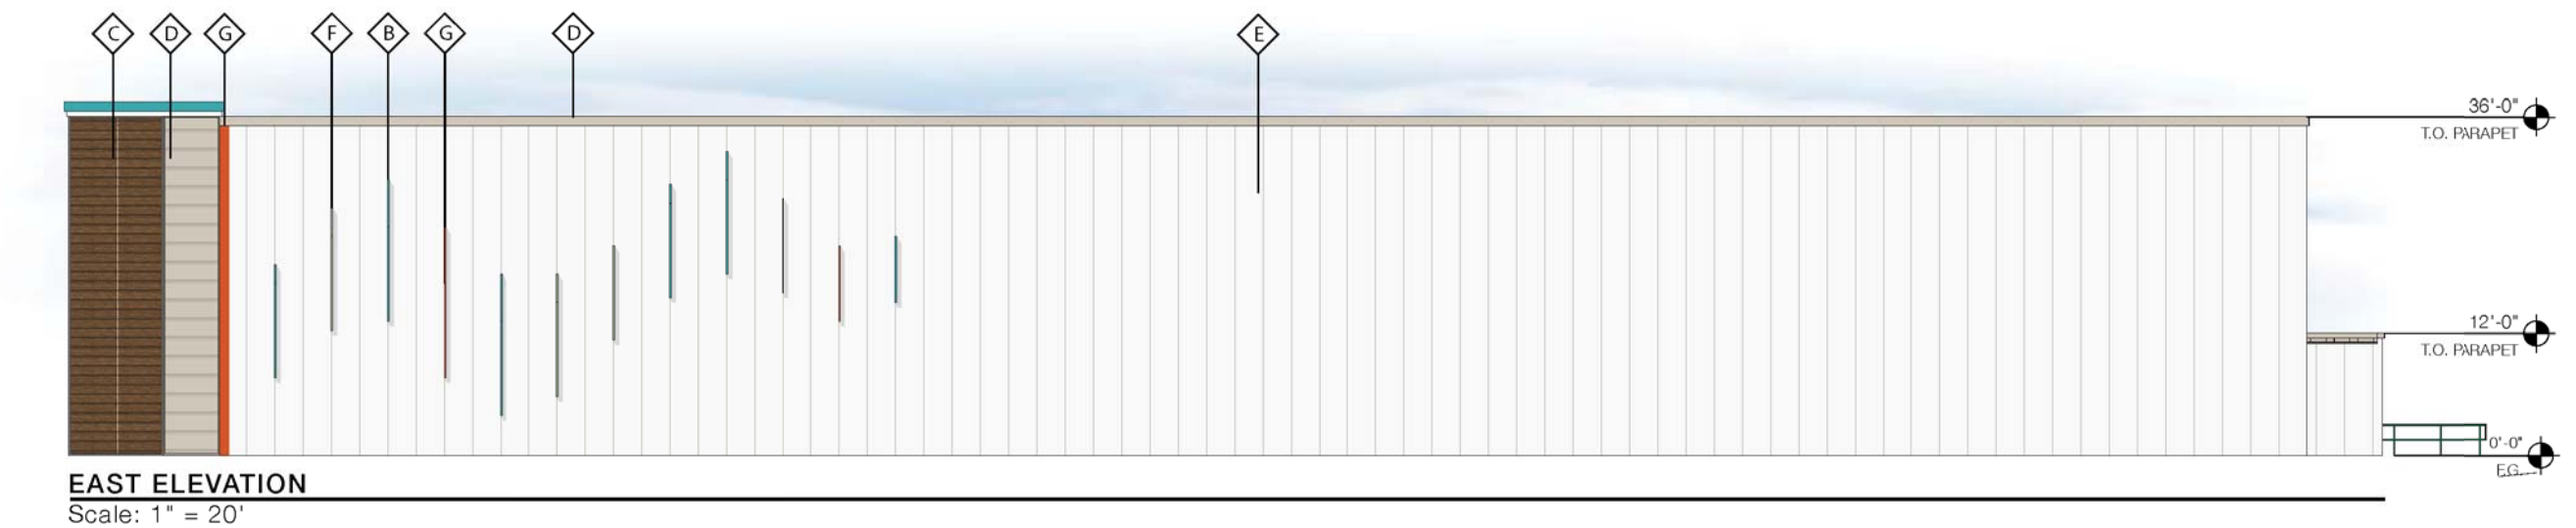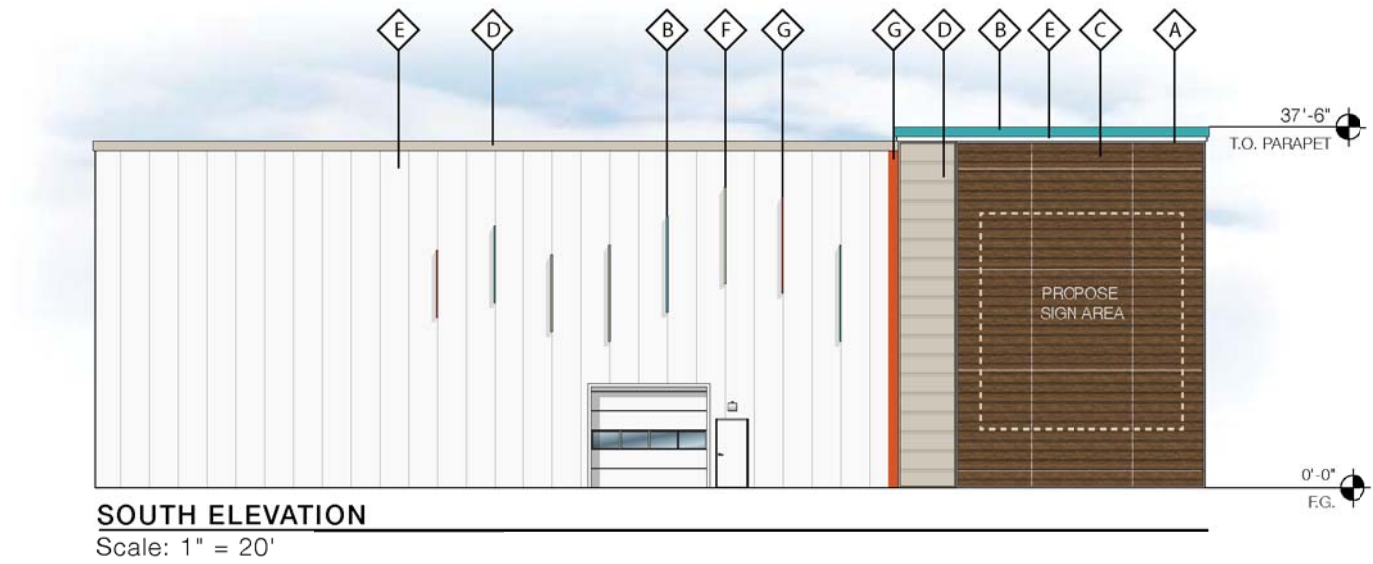



COLOR BOARD					
A		GALVALUME	E		REGAL WHITE
B		SW 6767 AQUARIUM	F		SW 6451 NURTURE GREEN
C		DARK OAK	G		SW 6884 OBSTINATE ORANGE
D		SANDSTONE			

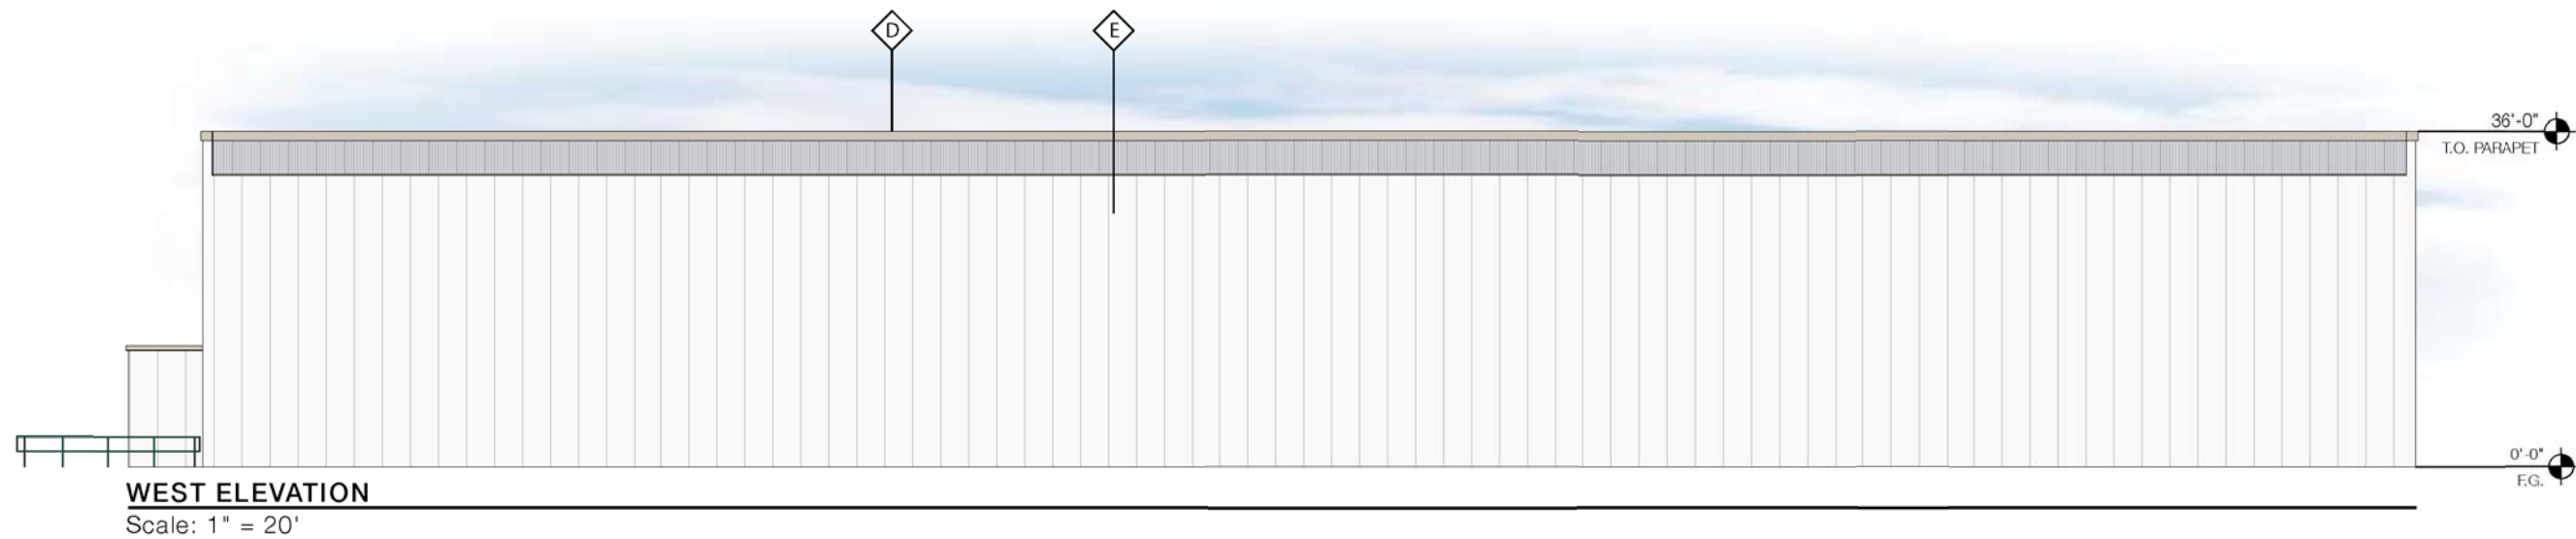

COLOR BOARD					
A		SILVERSMITH	E		REGAL WHITE
B		SW 6767 AQUARIUM	F		SW 6451 NURTURE GREEN
C		DARK OAK	G		SW 6884 OBSTINATE ORANGE
D		SANDSTONE			

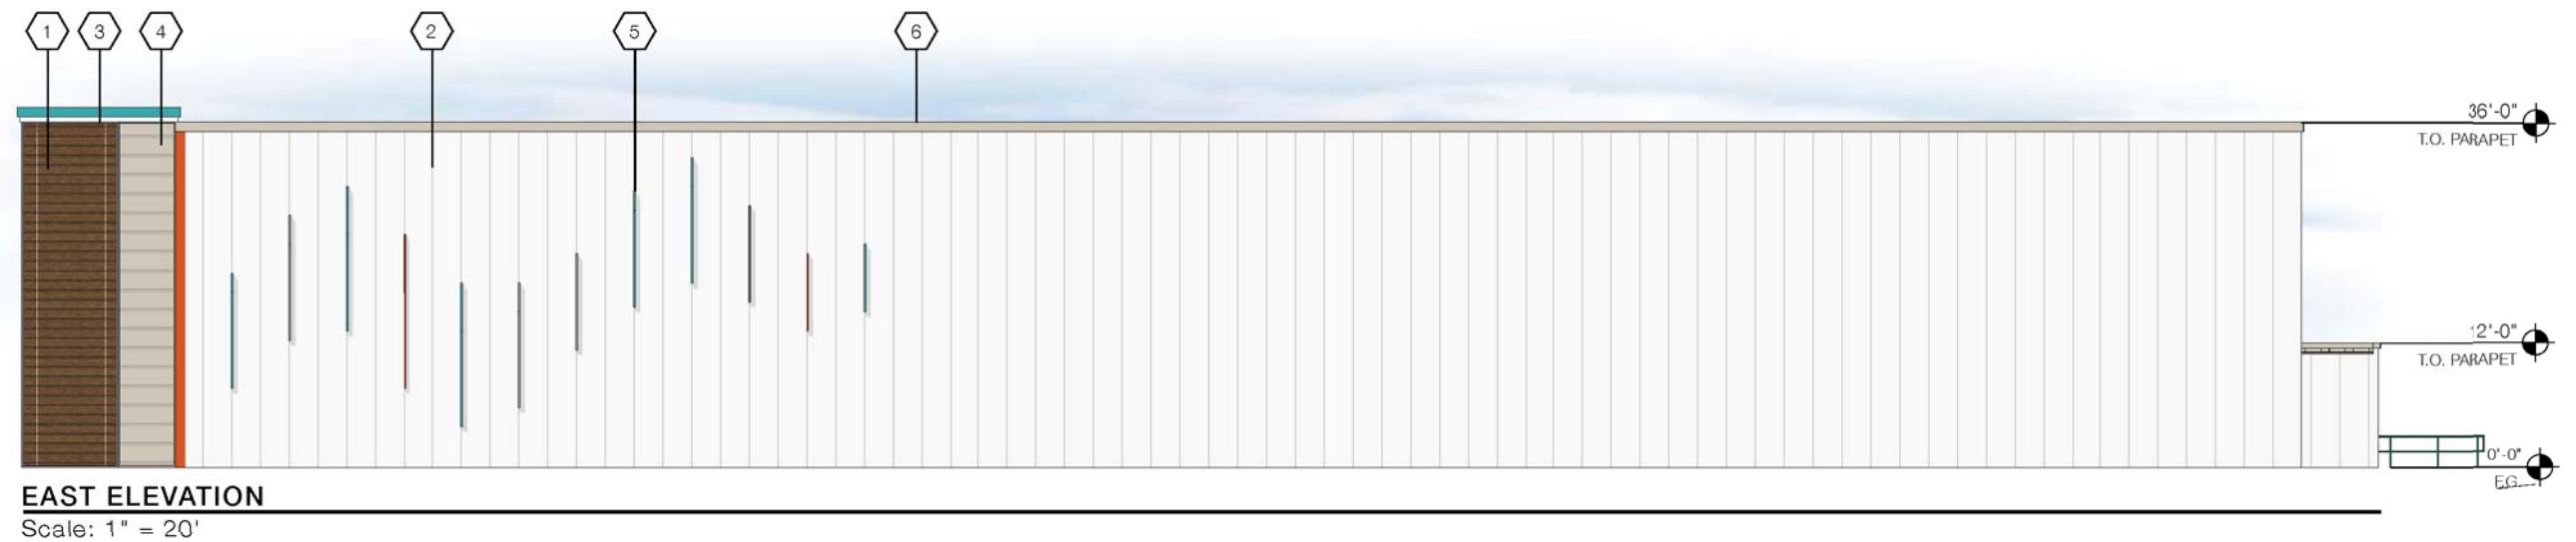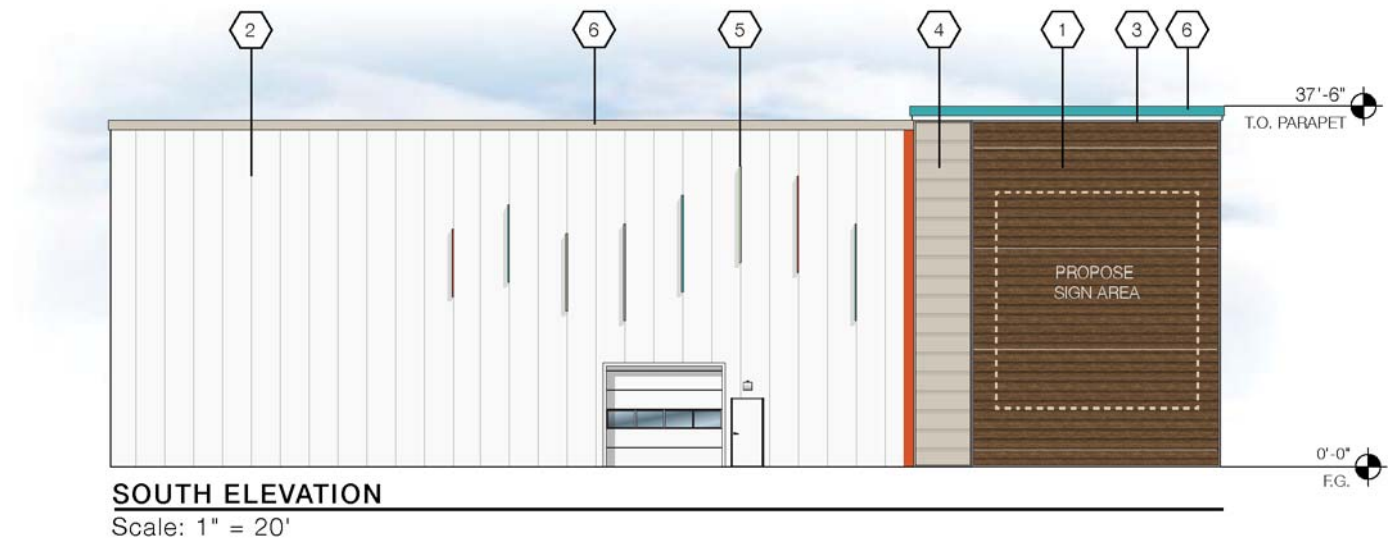

MATERIAL BOARD	
1	HORIZONTAL PANELS 12"W DS58 1.25" REVEAL
2	STUCCO EMBOSSED VERTICAL IMP 36"W FWDS
3	2" GALVALUME TRIM
4	HORIZONTAL PANELS 24"W DS58 3.5" REVEAL
5	9"D LYRICAL ARTICULATED DESIGN ELEMENT
6	12" H TRIM

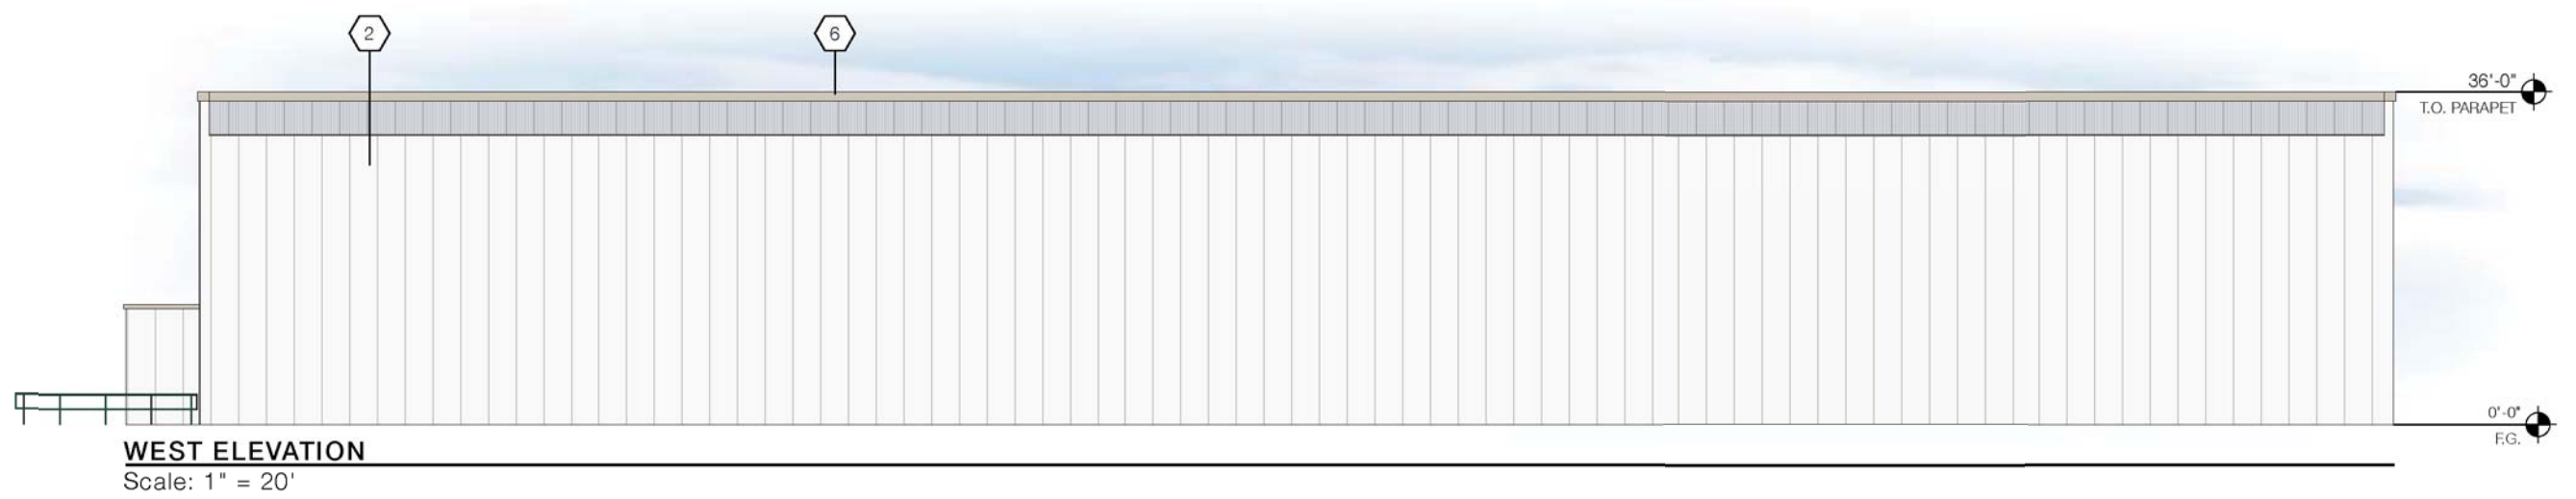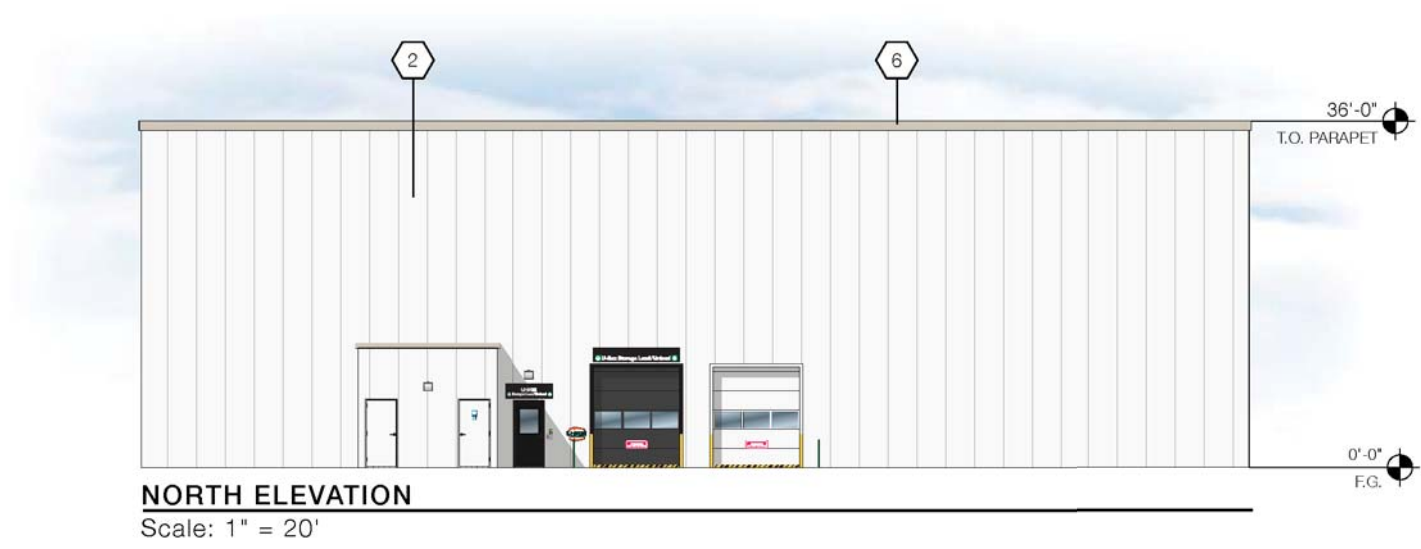


MATERIAL BOARD	
1	HORIZONTAL PANELS 12"W DS58 1.25" REVEAL
2	STUCCO EMBOSSED VERTICAL IMP 36"W FWDS
3	2" GALVALUME TRIM
4	HORIZONTAL PANELS 24"W DS58 3.5" REVEAL
5	9"D LYRICAL ARTICULATED DESIGN ELEMENT
6	12" H TRIM


A&M ASSOCIATES, INC.
 2727 N. CENTRAL AVENUE
 PHOENIX, ARIZONA 85004
 P: 602.263.6841


 of Wappinger Falls
 Fishkill, NY
 (797074)


Material Board

SHEET 11

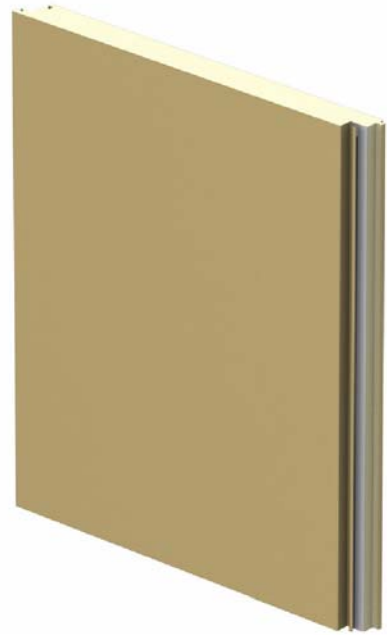

Formwall Dimension Series IMP Stucco Embossed (Or Equivalent)

Offers a modern, monolithic appearance to the building facade. Integrates easily with our windows and louver systems to provide a complete high performing building envelope system.

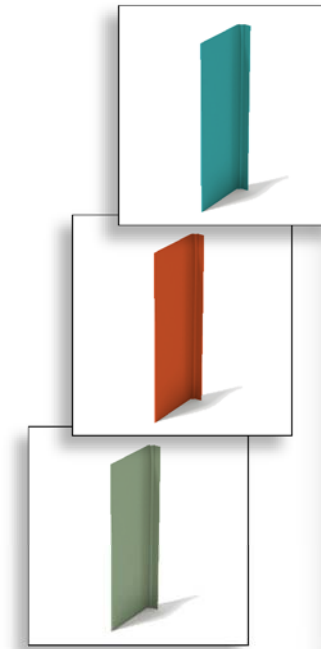

9"D Lyrical Articulated
Design Element




Horizontal Lap
Siding
EMBOSSED WALNUT
EXAMPLE



Brush Finished
TILT-UP CONCRETE WALL
EXAMPLE



FWGX
Horizontal

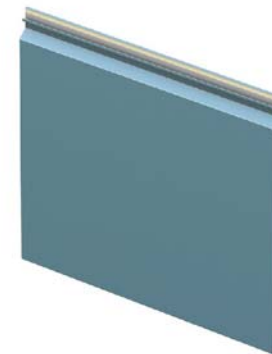

DS58
Horizontal



DS59
Horizontal



DS60
Horizontal