


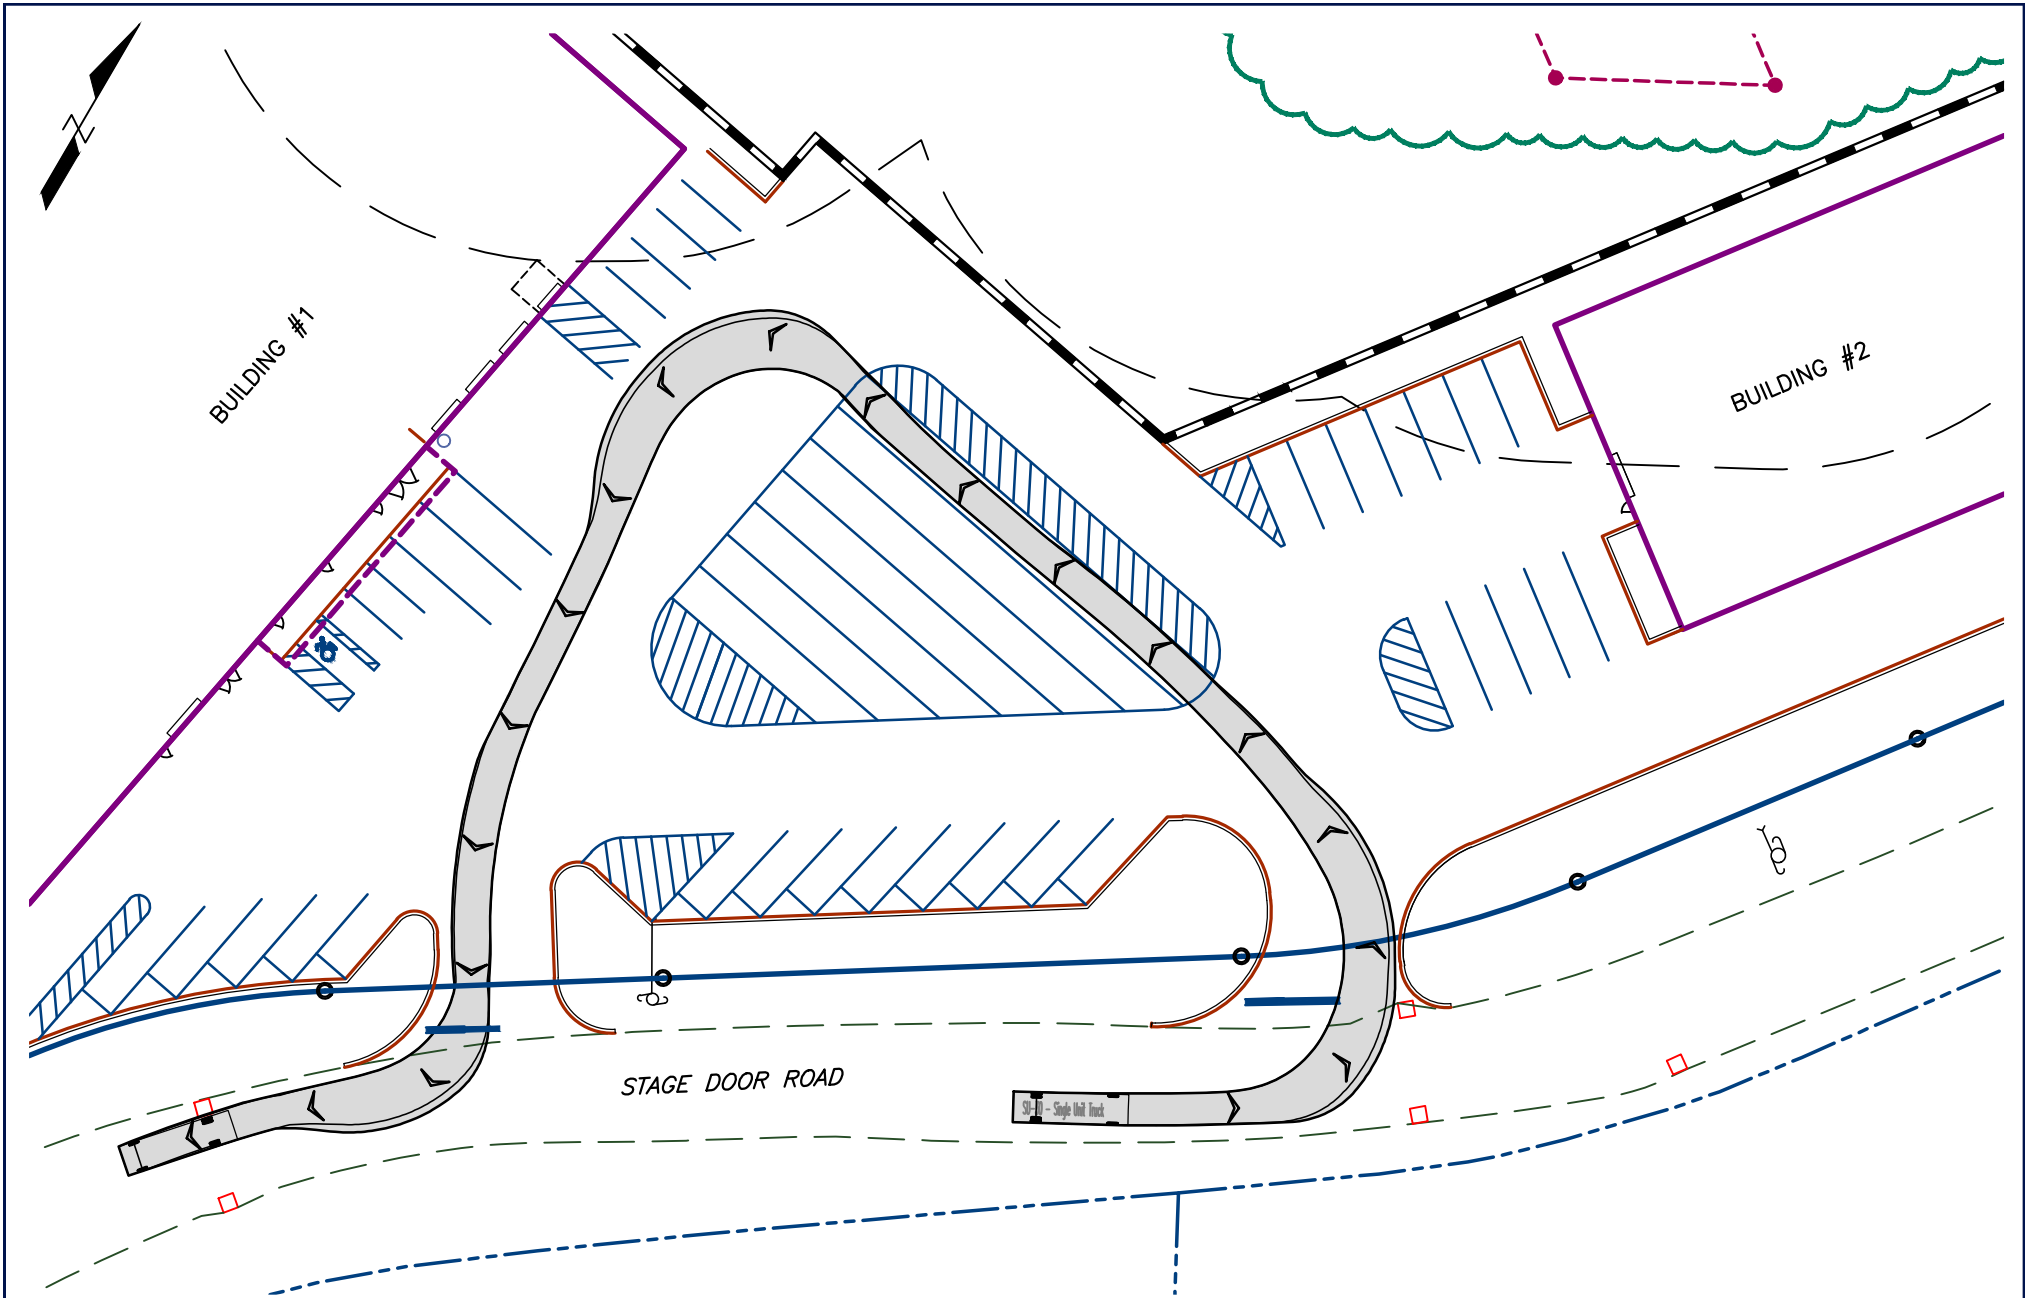

REVISIONS	
DATE:	DESCRIPTION:
02-26-24	GENERAL REVISIONS PER REVISED LAYOUT




WILLIAM H. POVALL III, P.E.
N.Y.S.P.E. LICENSE #075020

3 NANCY COURT, SUITE 4
WAPPINGERS FALLS, NY 12590

TEL.: (845) 897-8205
FAX: (845) 897-0042

SITE PLAN FOR U-HAUL, STAGE DOOR ROAD		JOB #: 2221
SHUNTING LANE TRUCK MOVEMENT		DATE: 09-11-23
		SCALE: 1"=50'
TOWN OF WAPPINGER		FIGURE 1
DUTCHESS COUNTY, NEW YORK		SHEET 1 OF 3

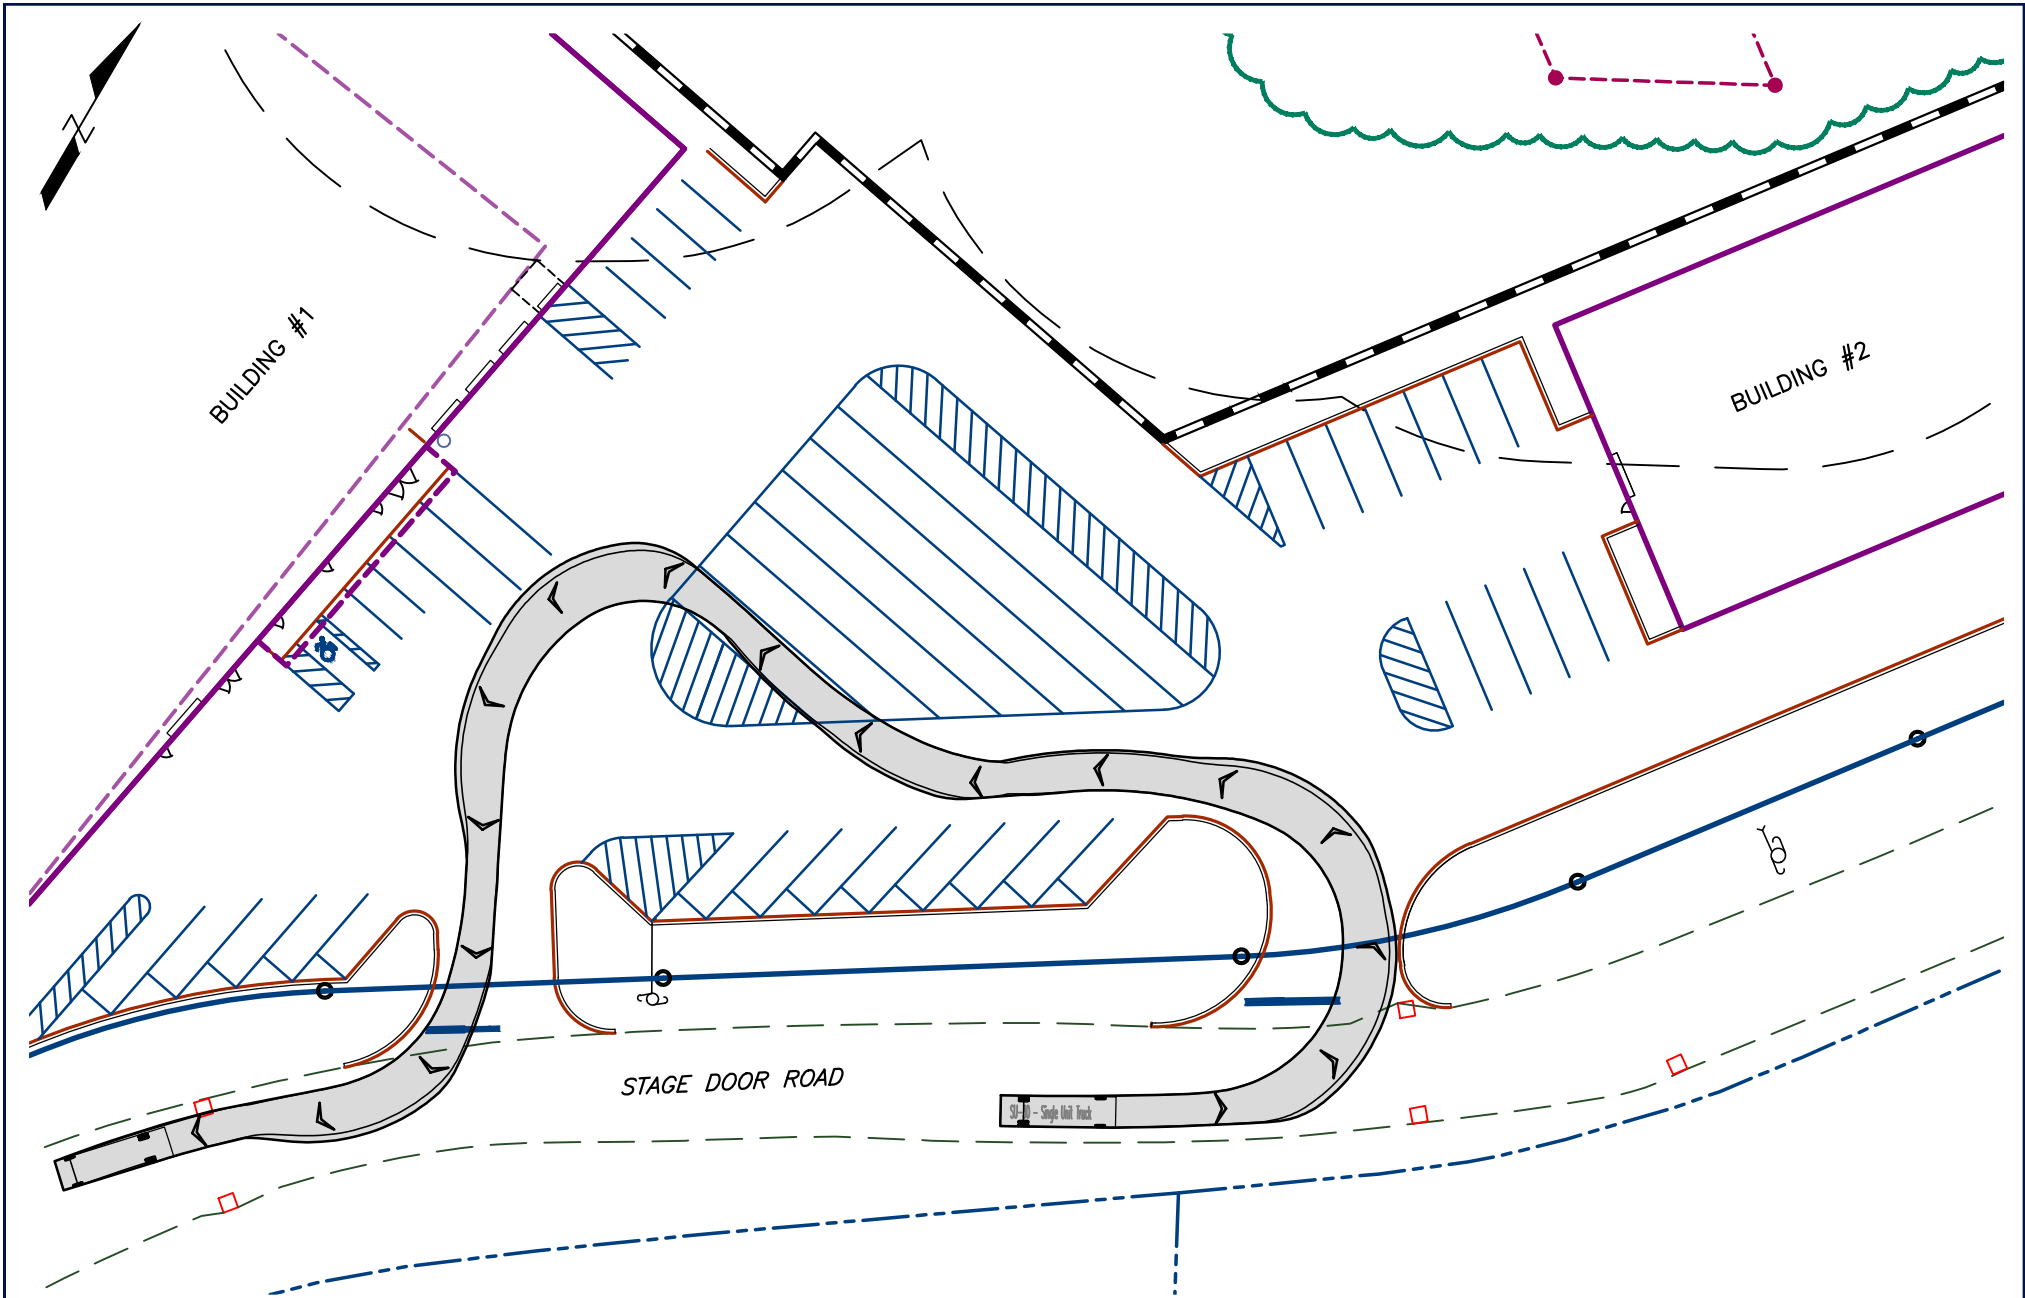

REVISIONS	
DATE:	DESCRIPTION:
02-26-24	GENERAL REVISIONS PER REVISED LAYOUT



WILLIAM H. POVALL III, P.E.
N.Y.S.P.E. LICENSE #075020

3 NANCY COURT, SUITE 4
WAPPINGERS FALLS, NY 12590


TEL.: (845) 897-8205
FAX: (845) 897-0042

SITE PLAN FOR U-HAUL, STAGE DOOR ROAD

SHUNTING LANE TRUCK MOVEMENT

TOWN OF WAPPINGER DUTCHESS COUNTY, NEW YORK

JOB #:	2221
DATE:	09-11-23
SCALE:	1"=50'
FIGURE 2	
SHEET 2 OF 3	

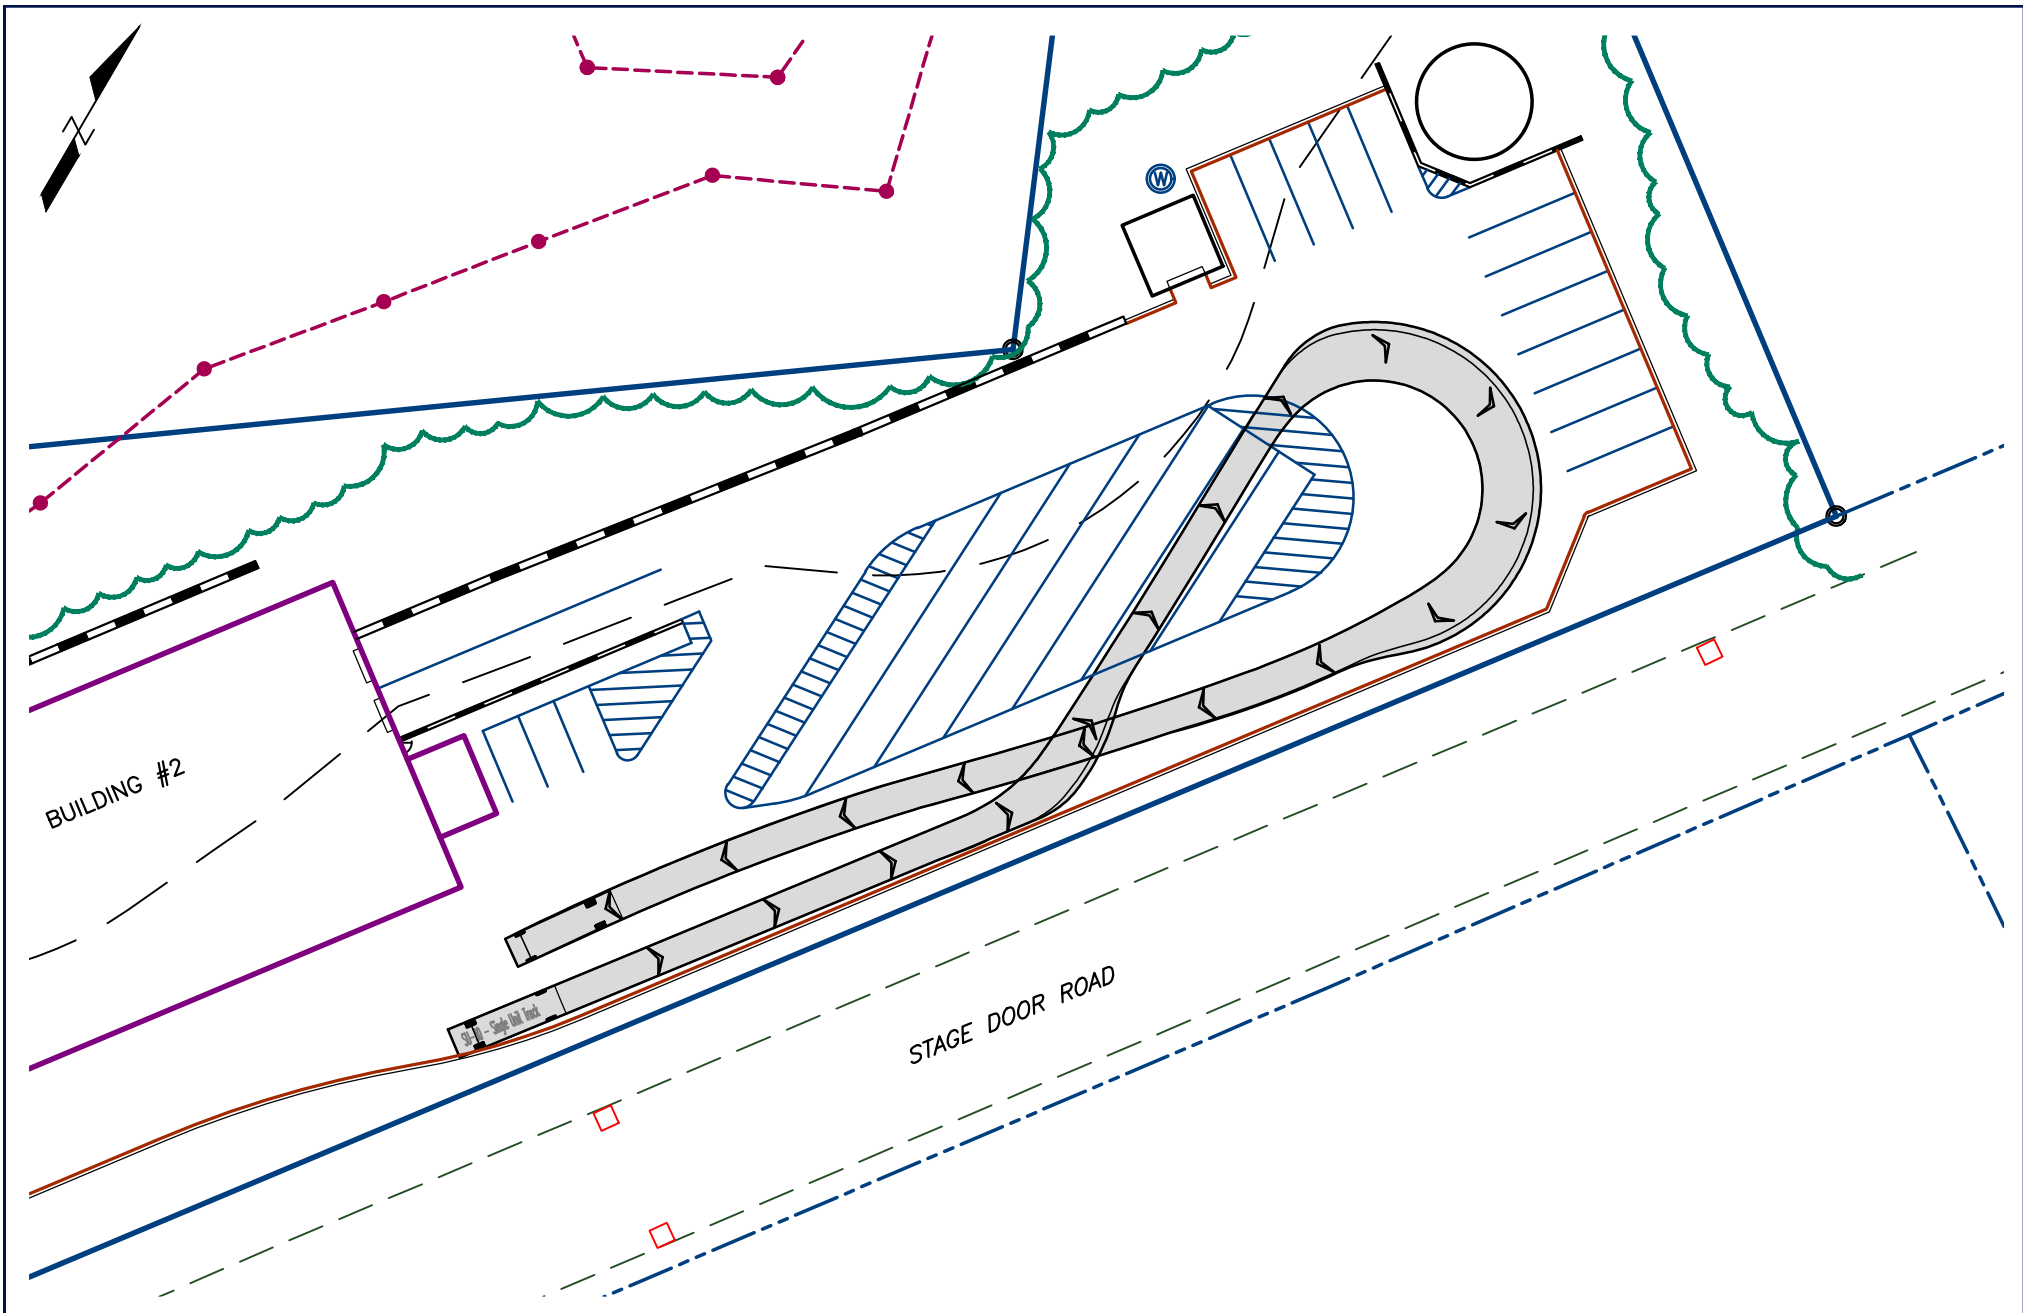

REVISIONS	
DATE:	DESCRIPTION:
02-26-24	GENERAL REVISIONS PER REVISED LAYOUT



WILLIAM H. POVALL III, P.E.
N.Y.S.P.E. LICENSE #075020

3 NANCY COURT, SUITE 4
WAPPINGERS FALLS, NY 12590

TEL.: (845) 897-8205
FAX: (845) 897-0042

SITE PLAN FOR U-HAUL, STAGE DOOR ROAD

SHUNTING LANE TRUCK MOVEMENT

TOWN OF WAPPINGER

DUTCHESS COUNTY, NEW YORK

JOB #:	2221
DATE:	09-11-23
SCALE:	1"=50'
FIGURE 3	
SHEET 3 OF 3	