


OVERALL SITE PLAN



RECEIVED
FEB 07 2024
Planning Department
Town of Wappinger

SYSTEM INFORMATION			
AC SYSTEM SIZE (MW)	5.00	MODULES	3A SOLAR JAM78D30-585/MB
INVERTERS	YASKAWA SOLECTRIA SOLAR XCI 1500-250	COORDINATES	41.559907°N, 73.931768°W

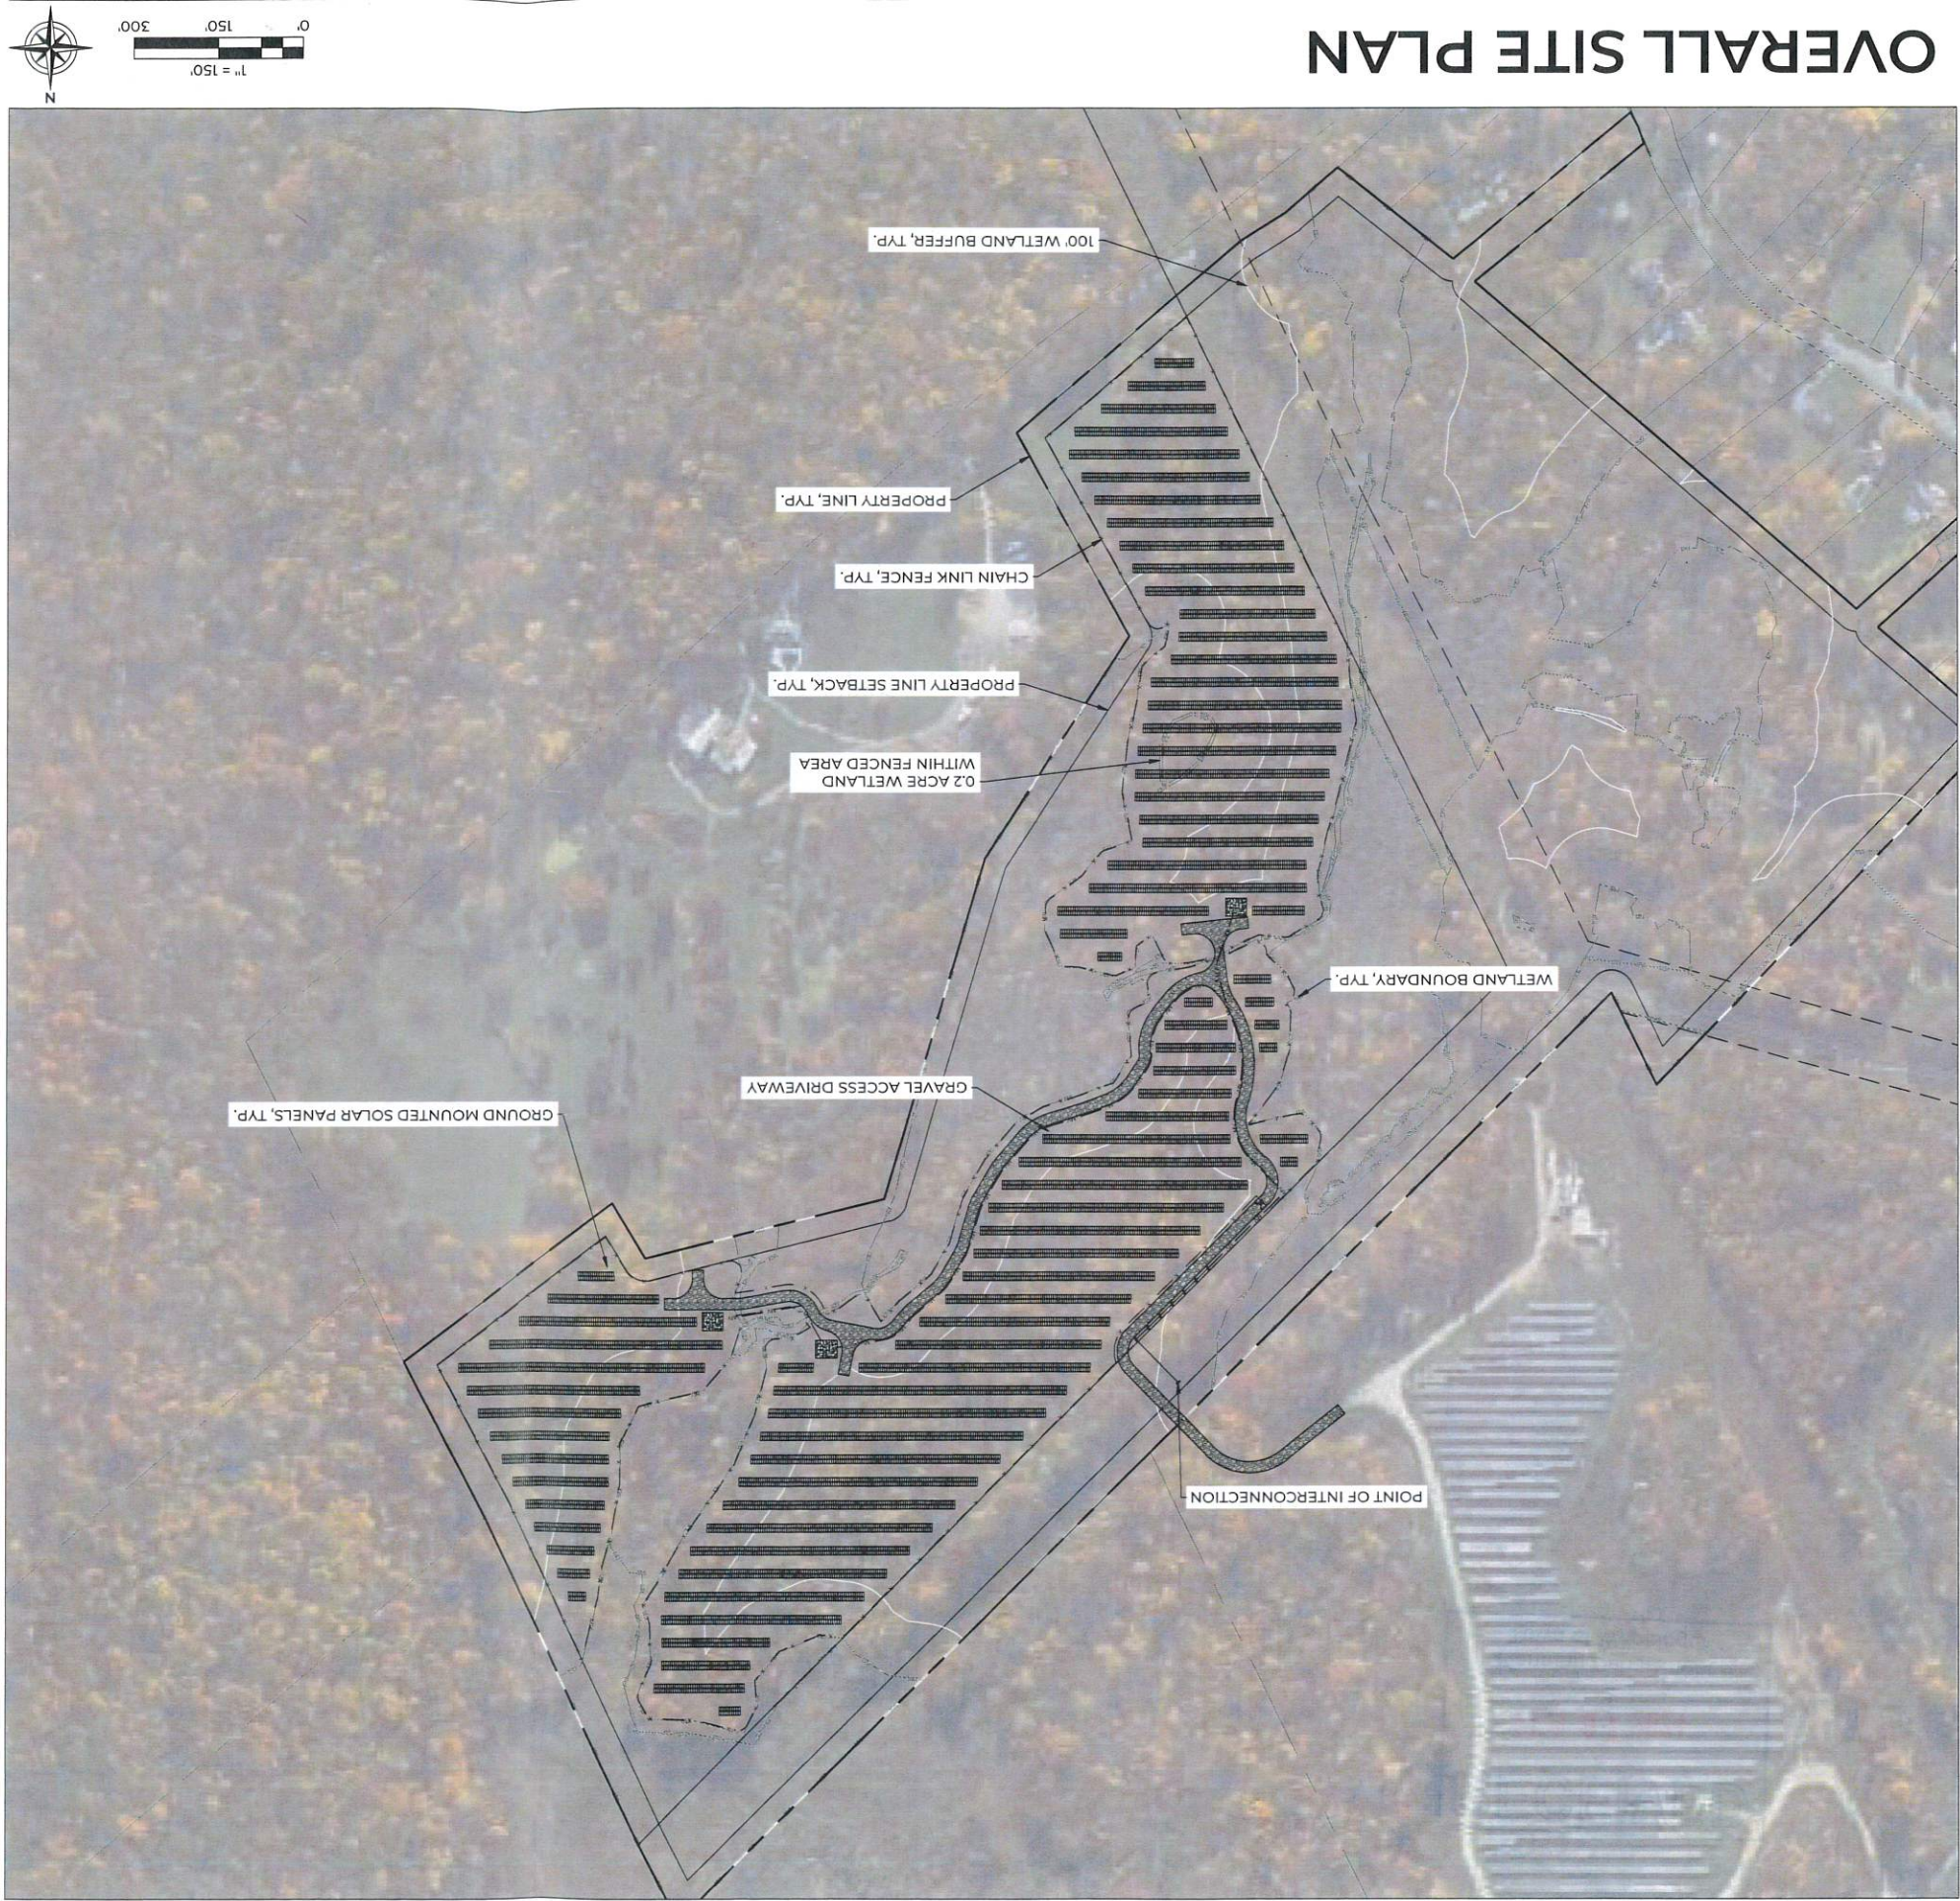

NORTH CHELSEA
30 DUCK POND ROAD
WAPPINGER, NY 12590

REV	DATE	DRAWN	CHECKED	DESCRIPTION
02/01/24	TL	VC		PRELIMINARY LAYOUT

E-1.0

OVERALL SITE PLAN