


Tree Cutting Aerial Plan

Scale: 1" = 60'

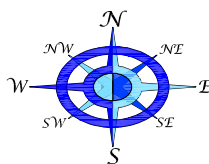


**BERGER ENGINEERING
AND SURVEYING**
100 FULTON AVE.
POUGHKEEPSIE N.Y. 12603
(845) 471 - 7383

HINDU SAMAJ
3 Brown Road
Town of Wappinger
Dutchess County, New York


02/04/20

Sheet
1 of 1

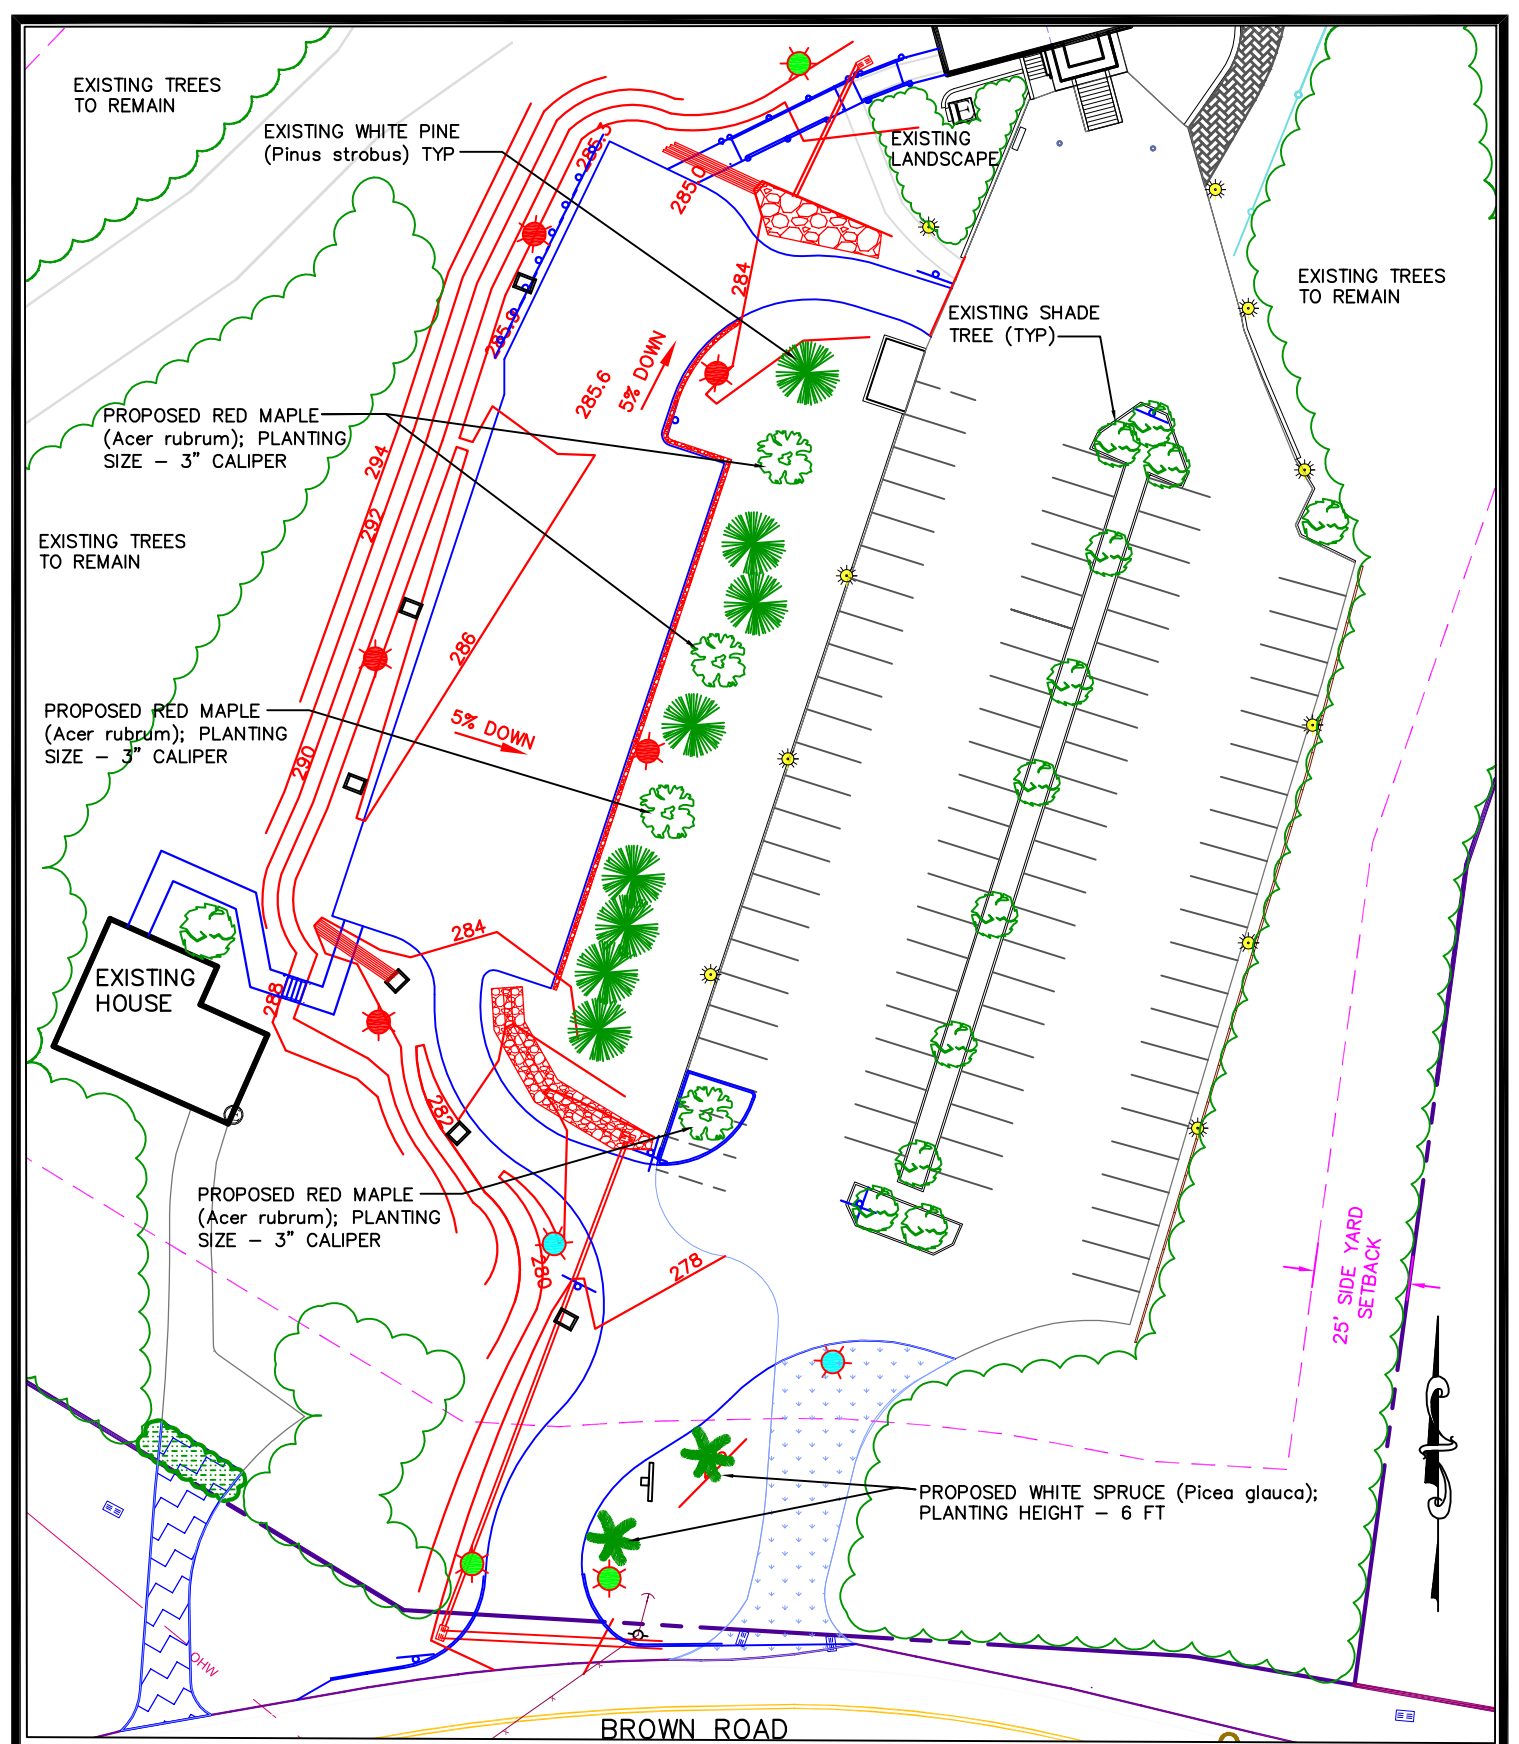

Proposed Tree Plan

Scale: 1" = 50'

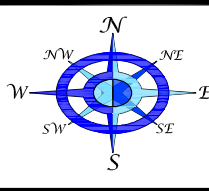

**BERGER ENGINEERING
AND SURVEYING**
100 FULTON AVE.
POUGHKEEPSIE N.Y. 12603
(845) 471 - 7383

HINDU SAMAJ
3 Brown Road
Town of Wappinger
Dutchess County, New York

02/07/20

Sheet
1 of 1