



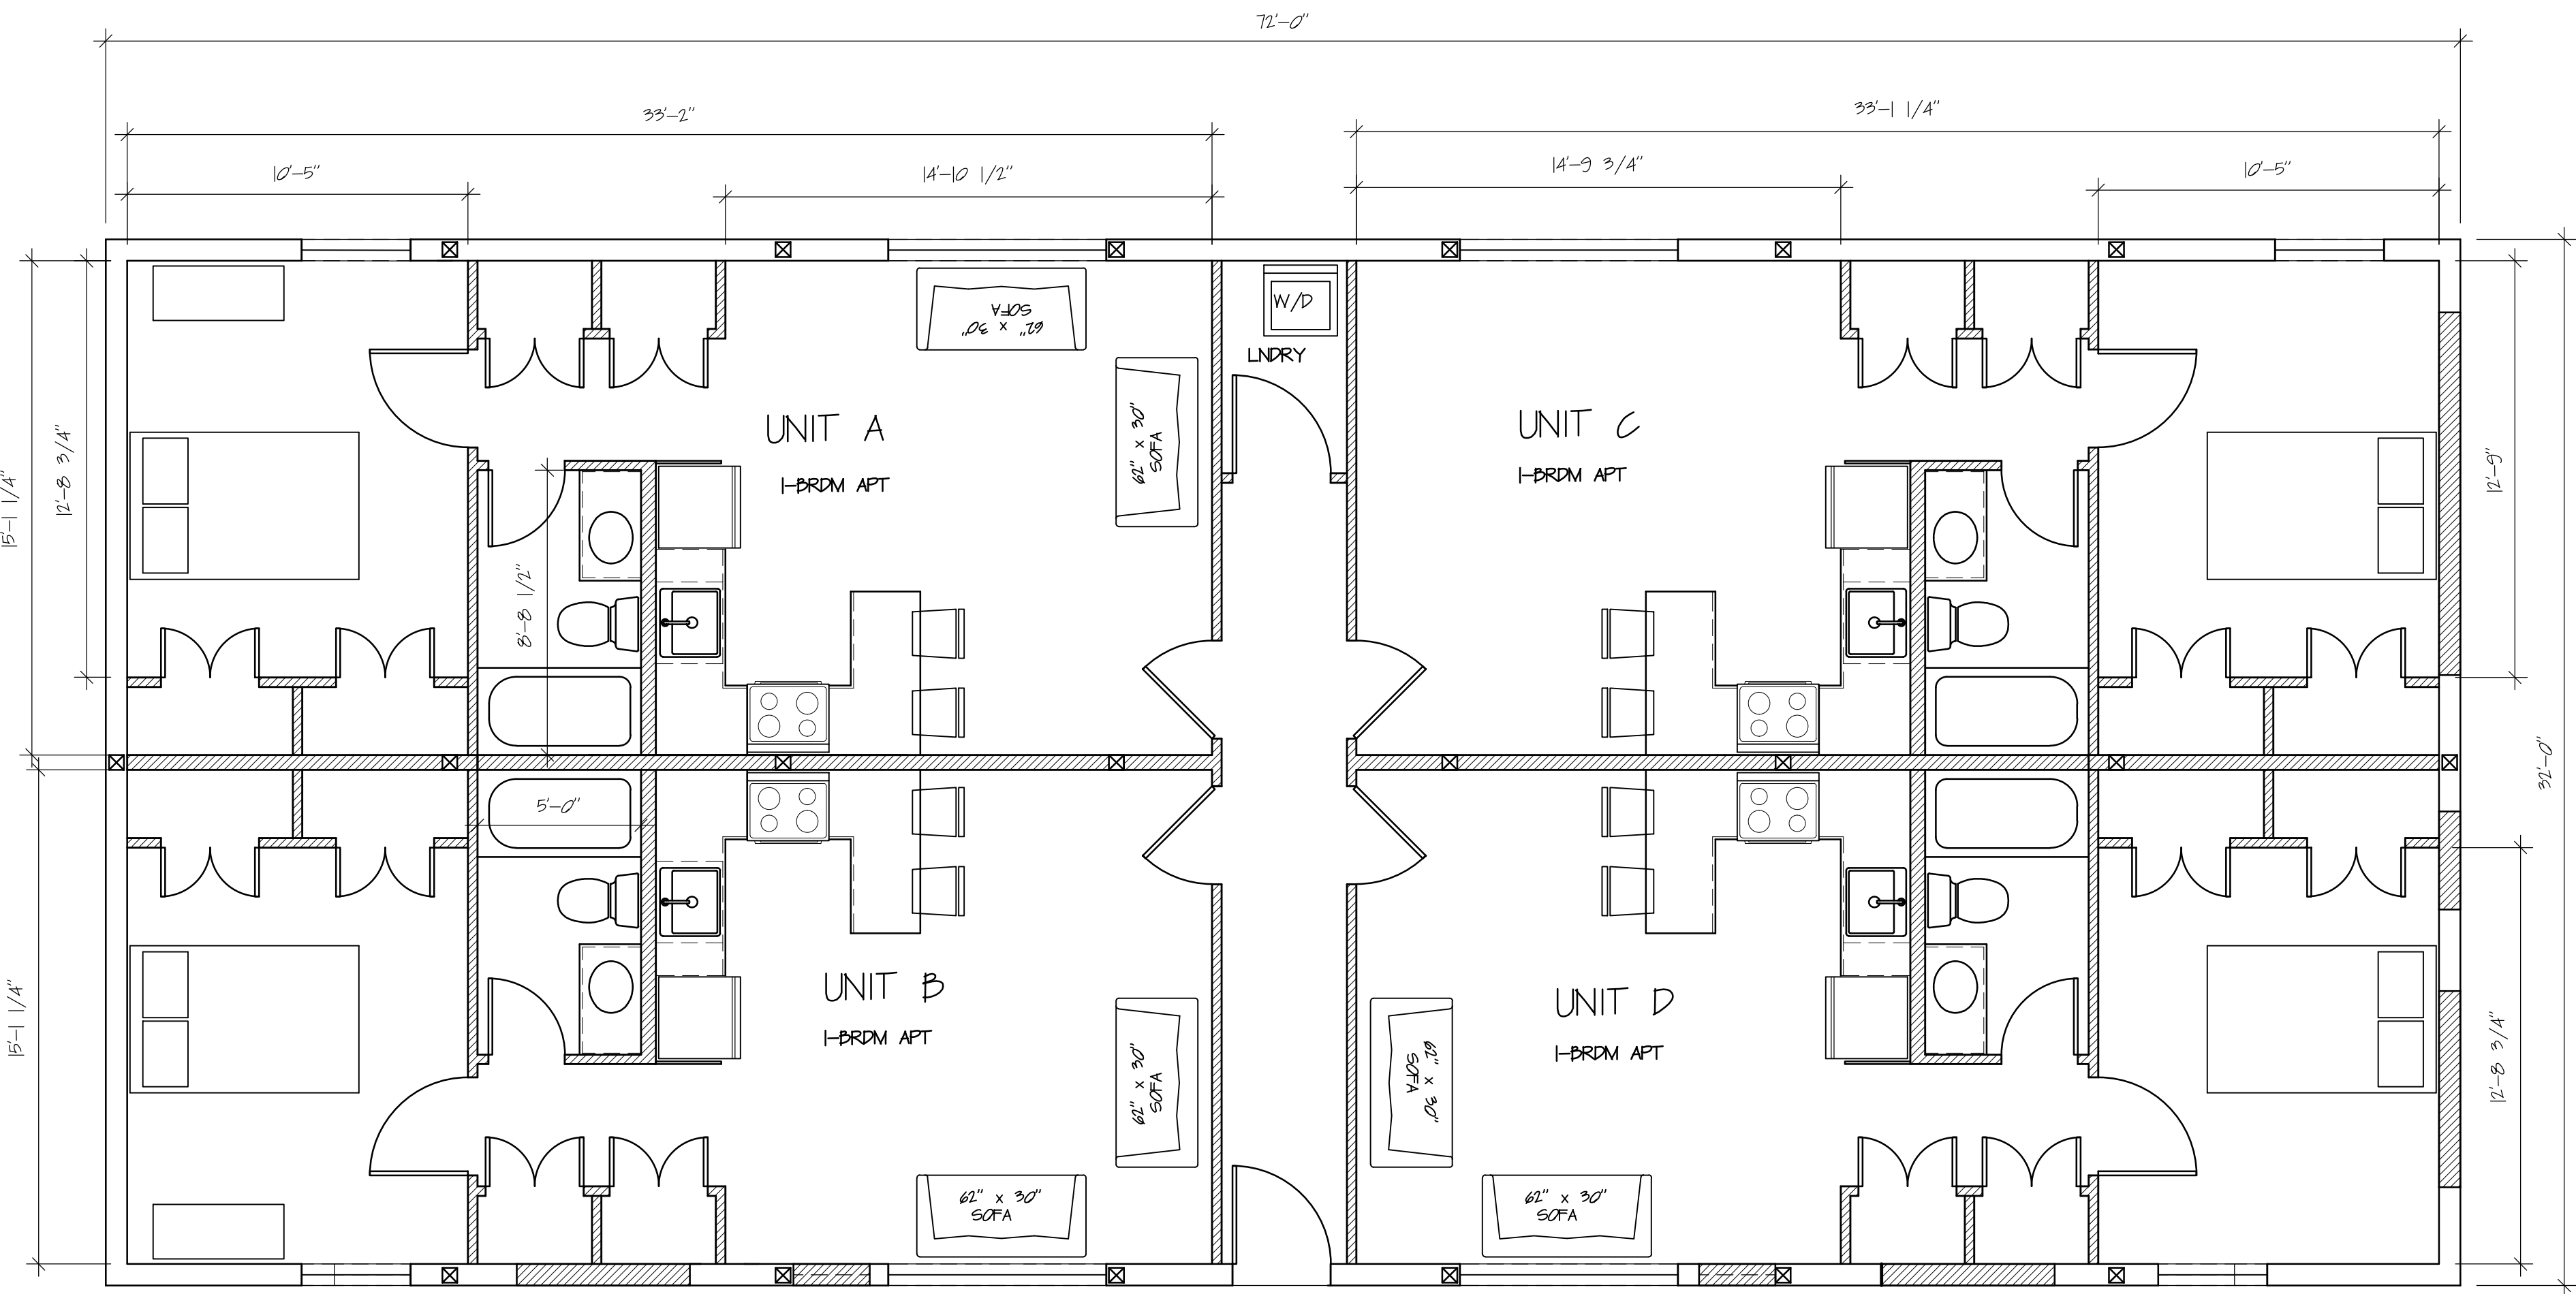

1 FLOOR PLAN
1/4" = 1'-0"

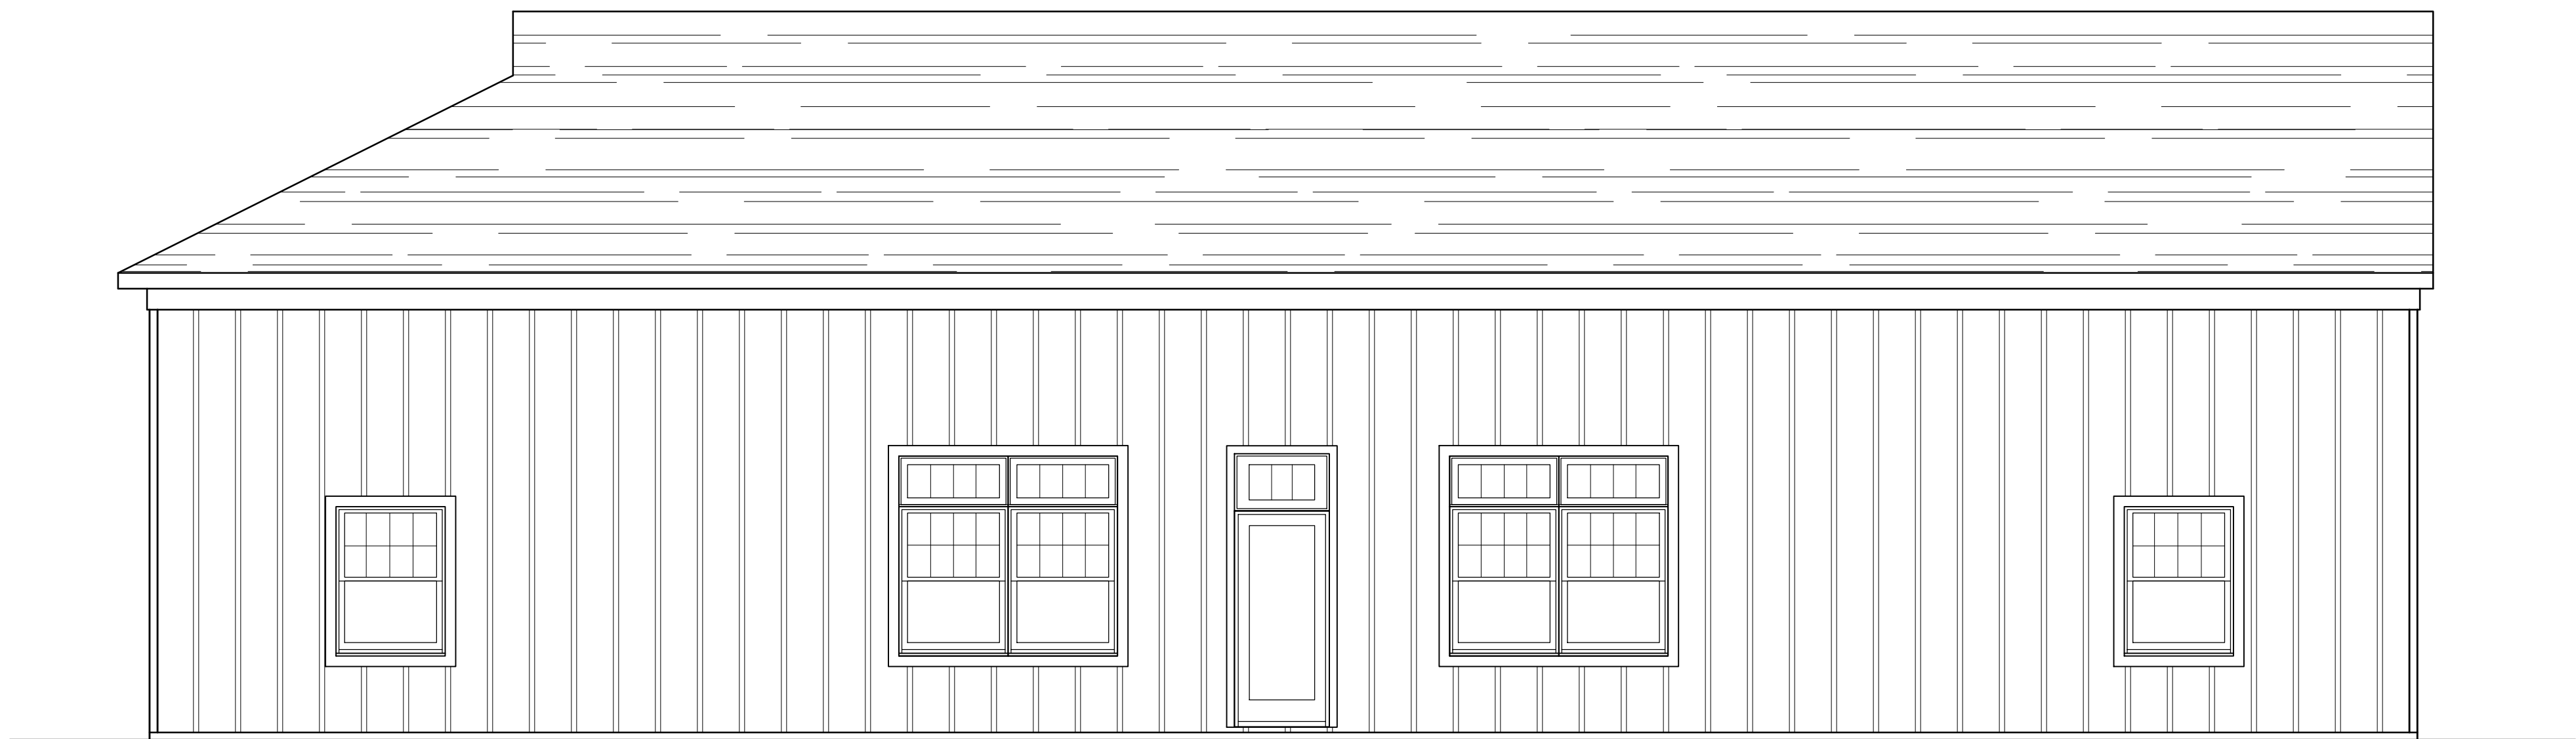

2 FRONT (EAST) ELEVATION
1/4" = 1'-0"



3 EXISTING BUILDING - FRONT
NTS



3 PROPOSED BUILDING -PERSPECTIVE VIEW
NTS

S&P ARCHITECTS, P.C.
1022 RTE 916 - SUITE 21
WAPPINGERS FALLS, NY 12590
PH 845-750-0368
PAUL S. PILON, RA • SABRINA D. PILON, RA

PROPOSED CHANGE OF USE - BLDG #5
FOR
LAWRENCE FARMS
1083 RTE 9
T/ WAPPINGER, NY

FLOOR PLAN
& ELEVATION

A-1

1/4" = 1'-0"

03-03-21