



PM STA = 3+59.4
PM ELEV = 320.1
A.D. = -9.00

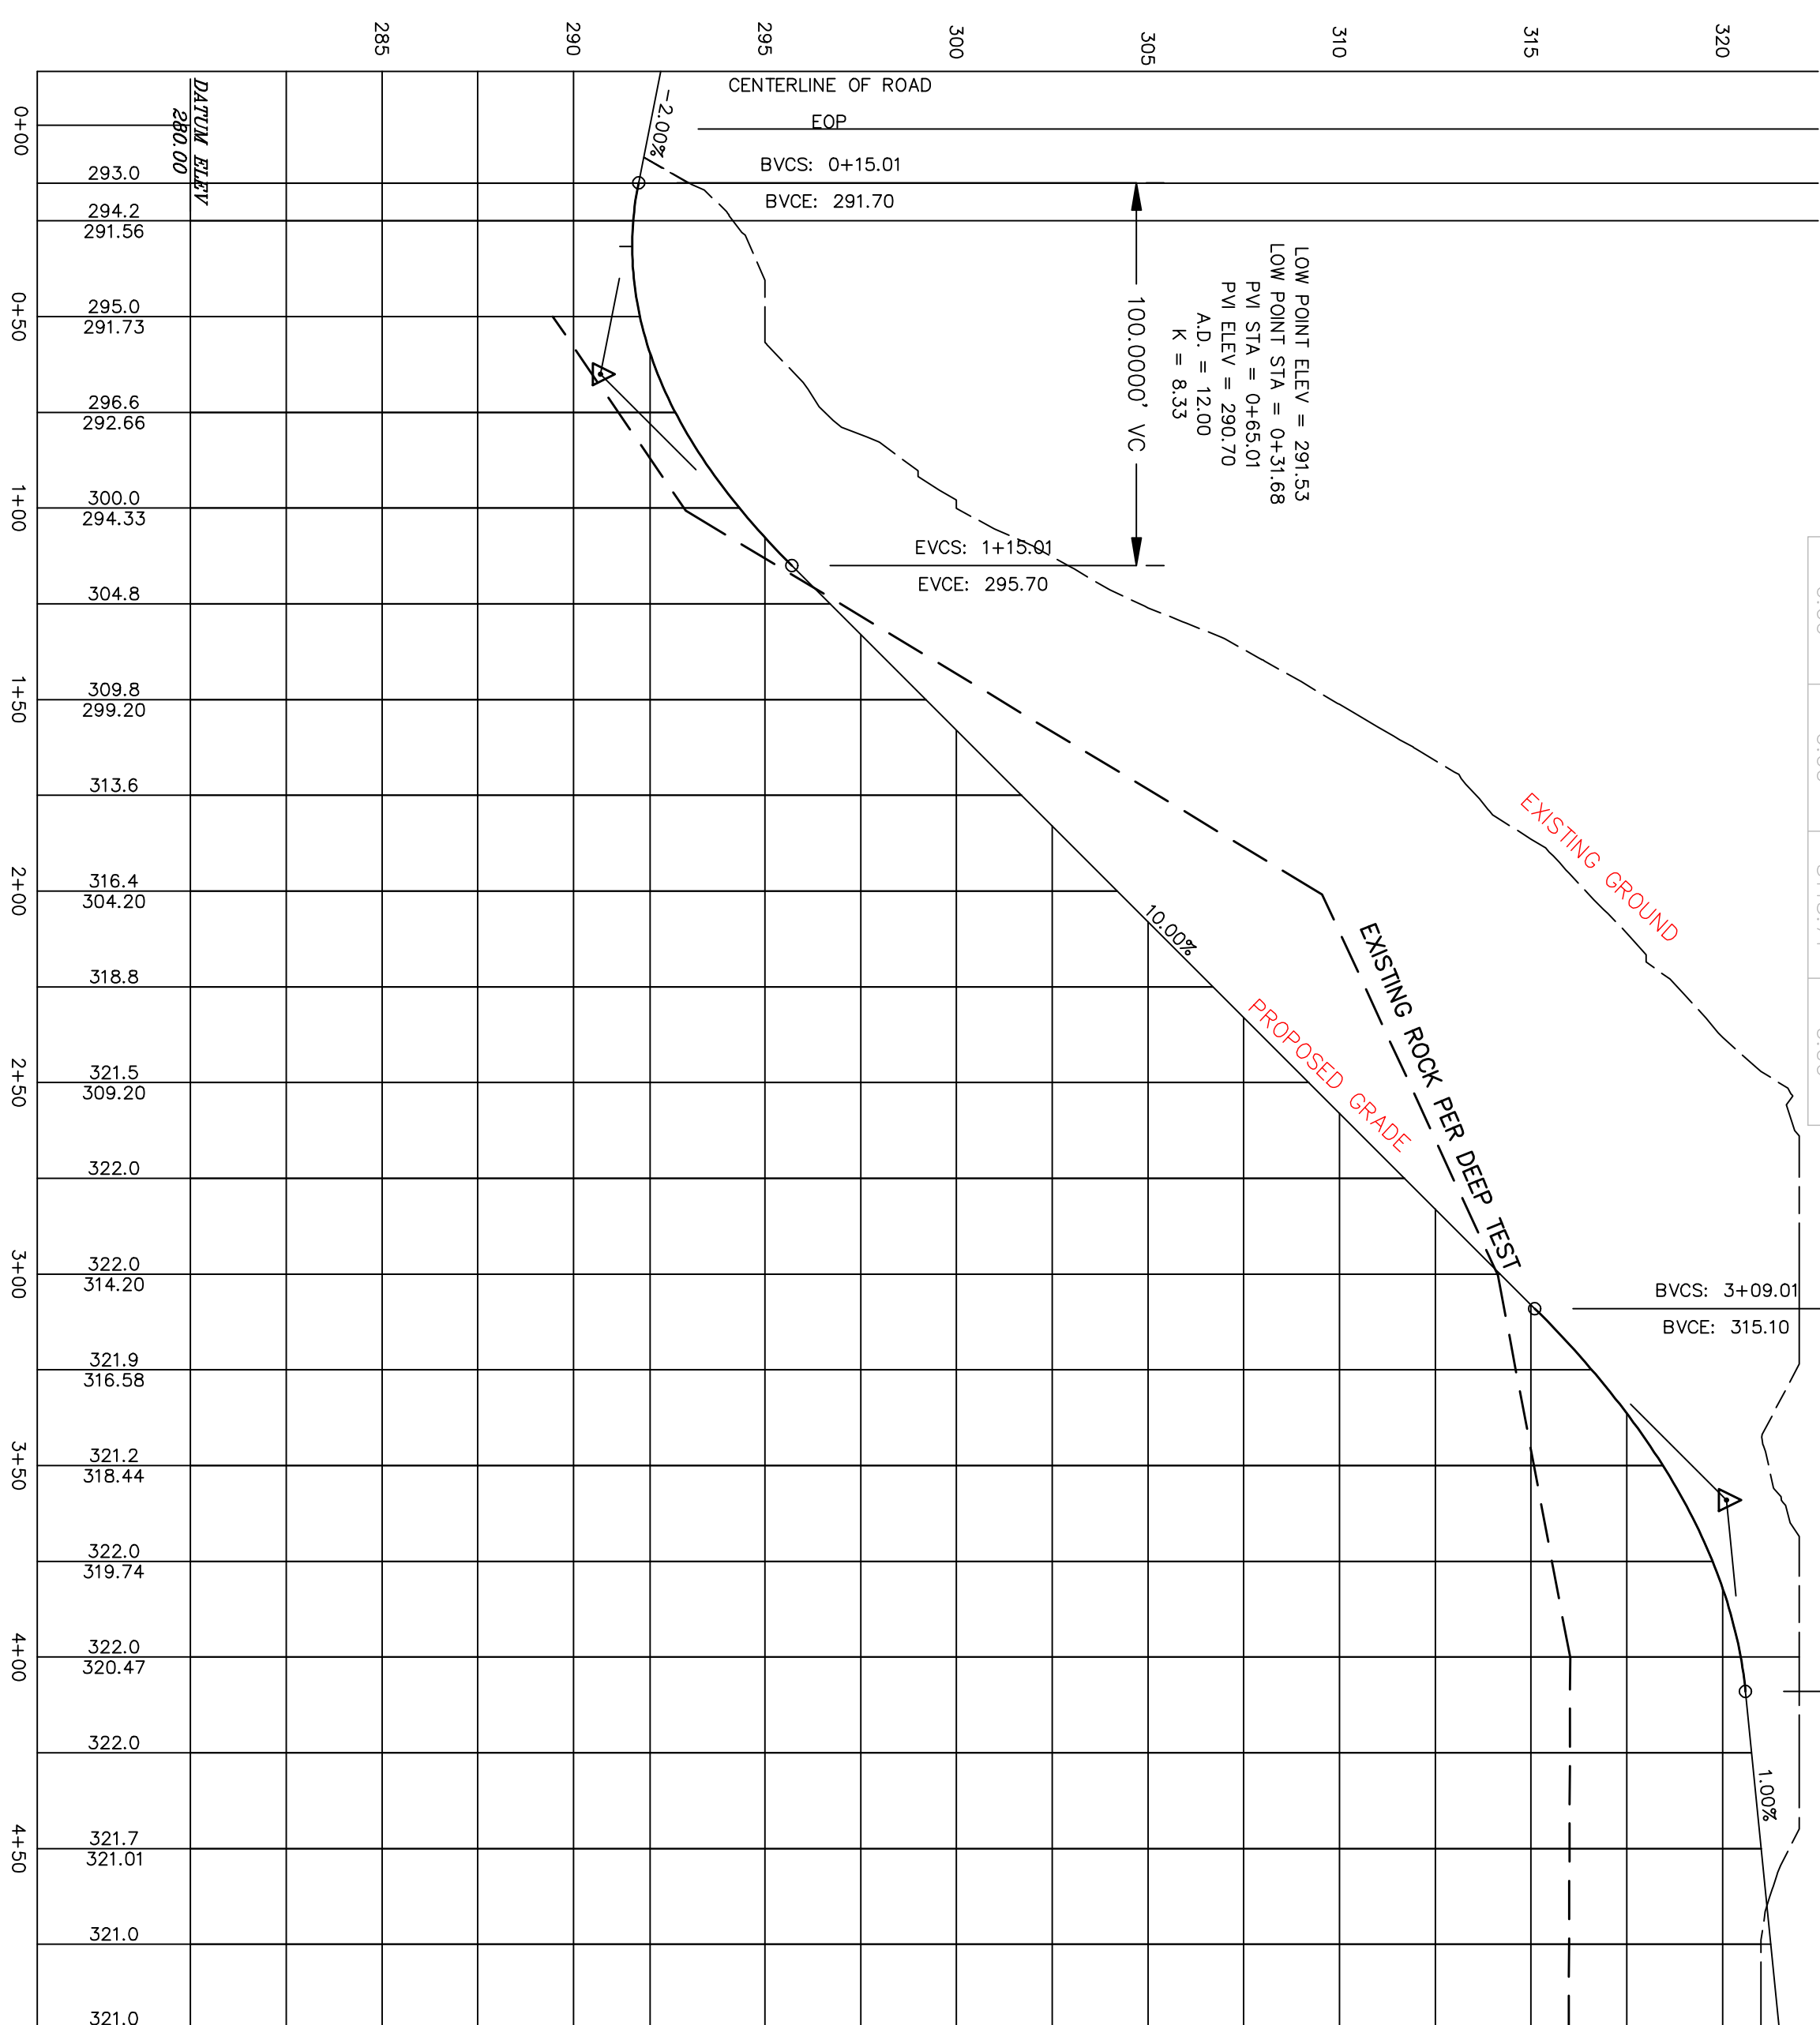


SHADOW COURT PROFILE

SCALE HORIZONTAL 1" = 40 VERT 1" 5'

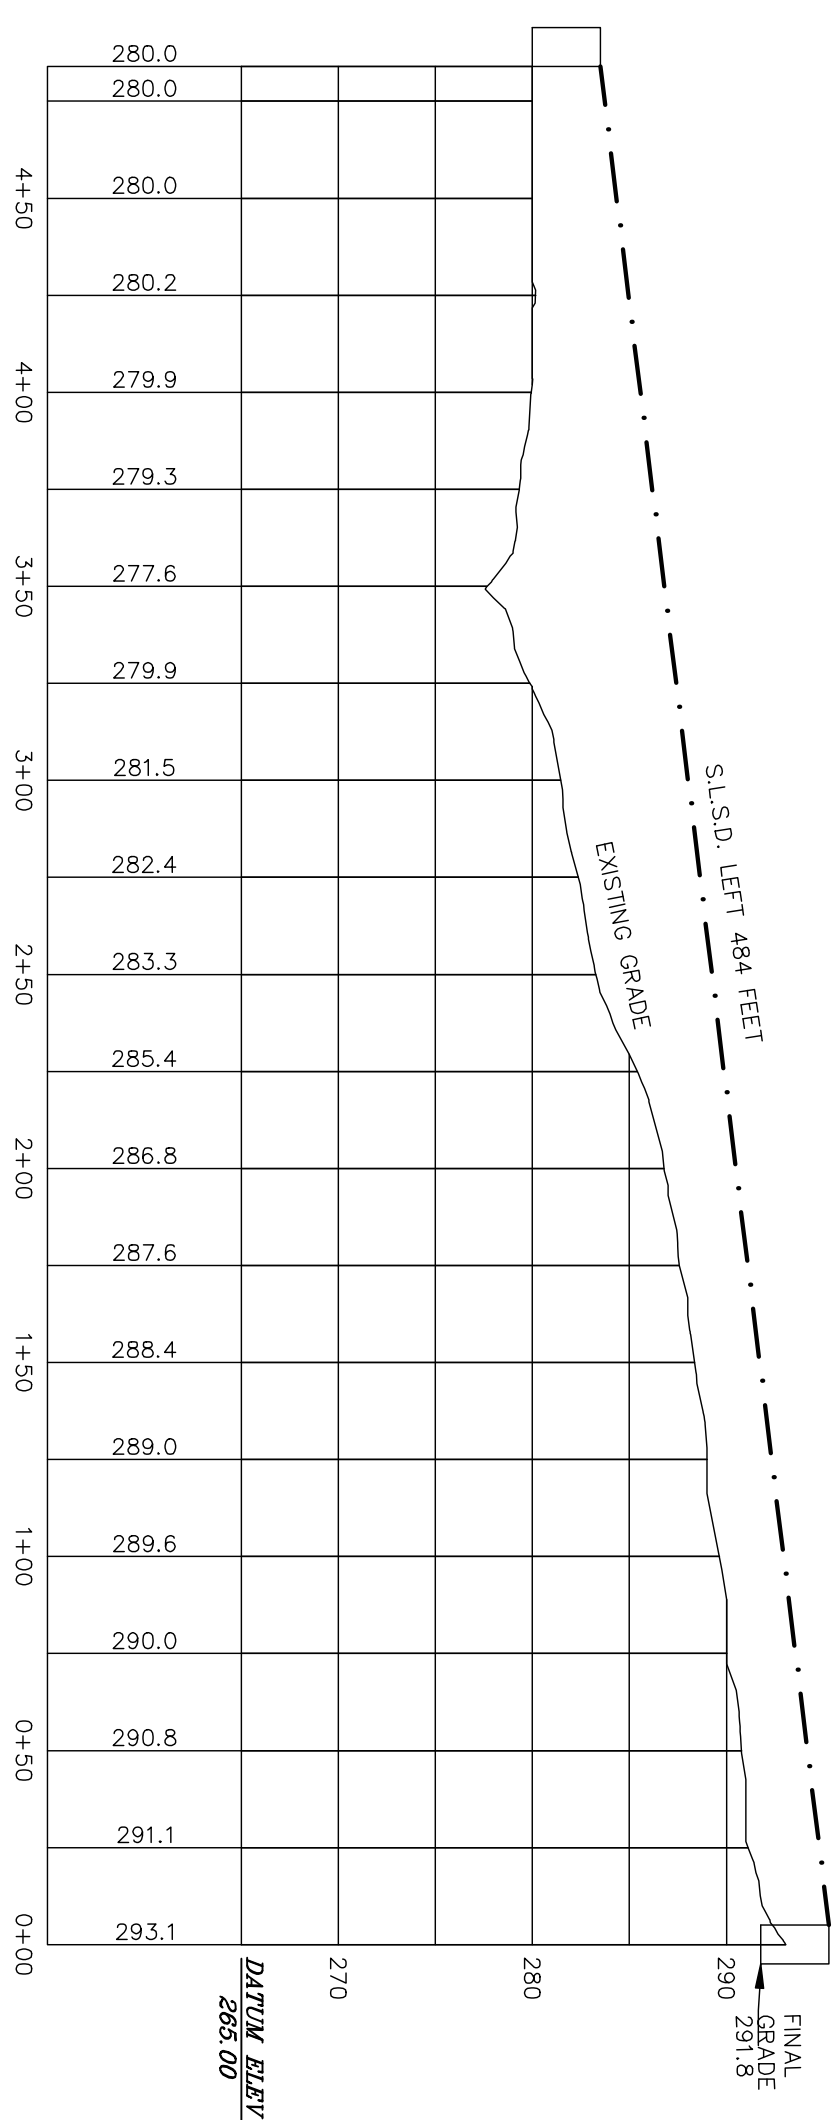


(B)S TOPPING SIGHT DISTANCE LEFT SHADOW CT

SCALE HOR 1" = 50' VERT 1" = 10'

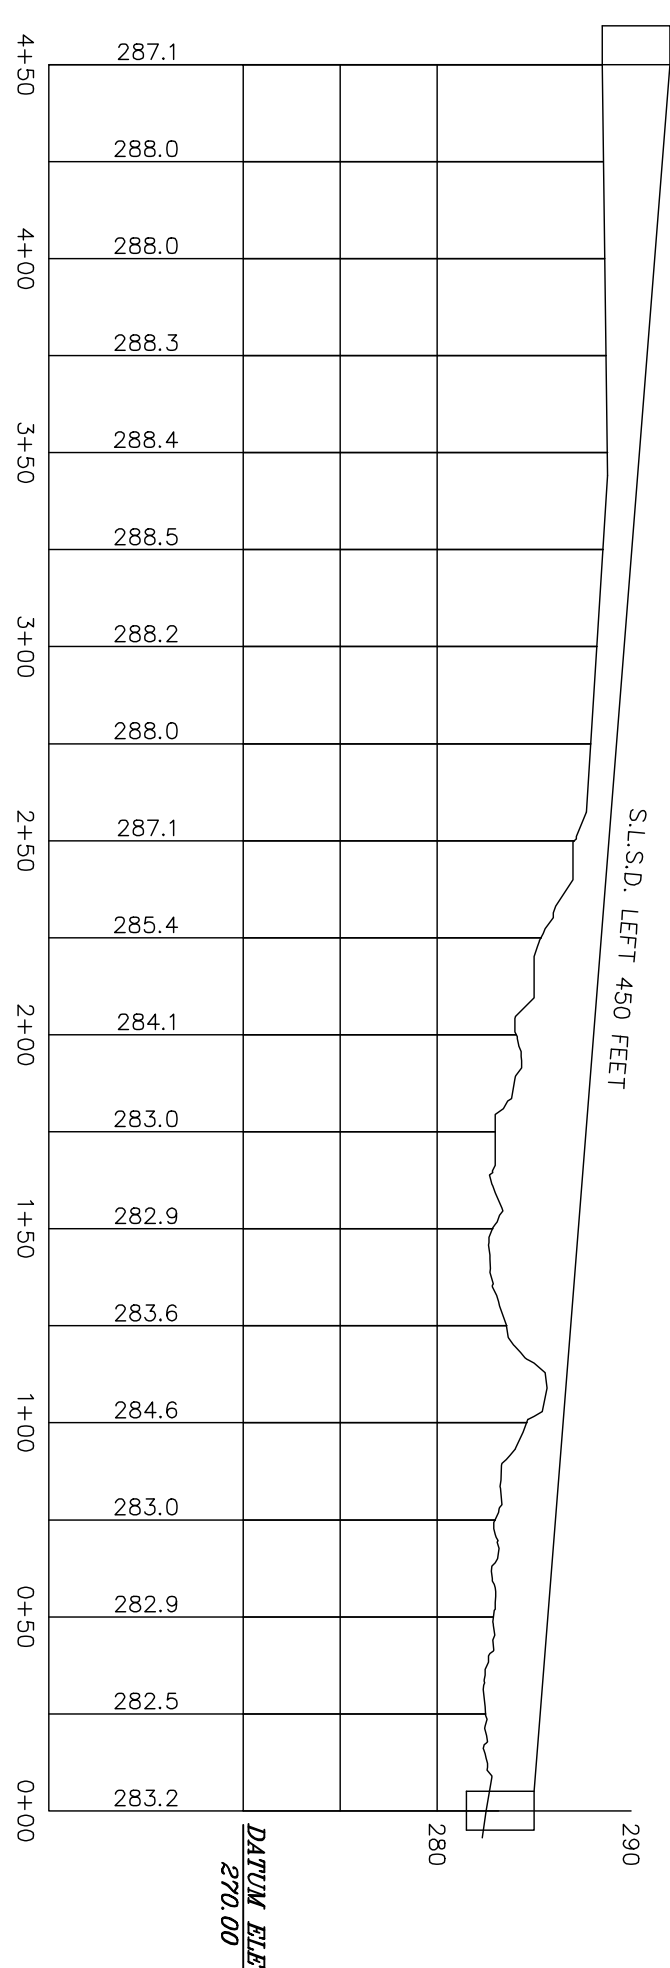


(D) STOPPING SIGHT DISTANCE LEFT LOT 11/12 DRIVE

SCALE HOR 1" = 50' VERT 1" = 10'

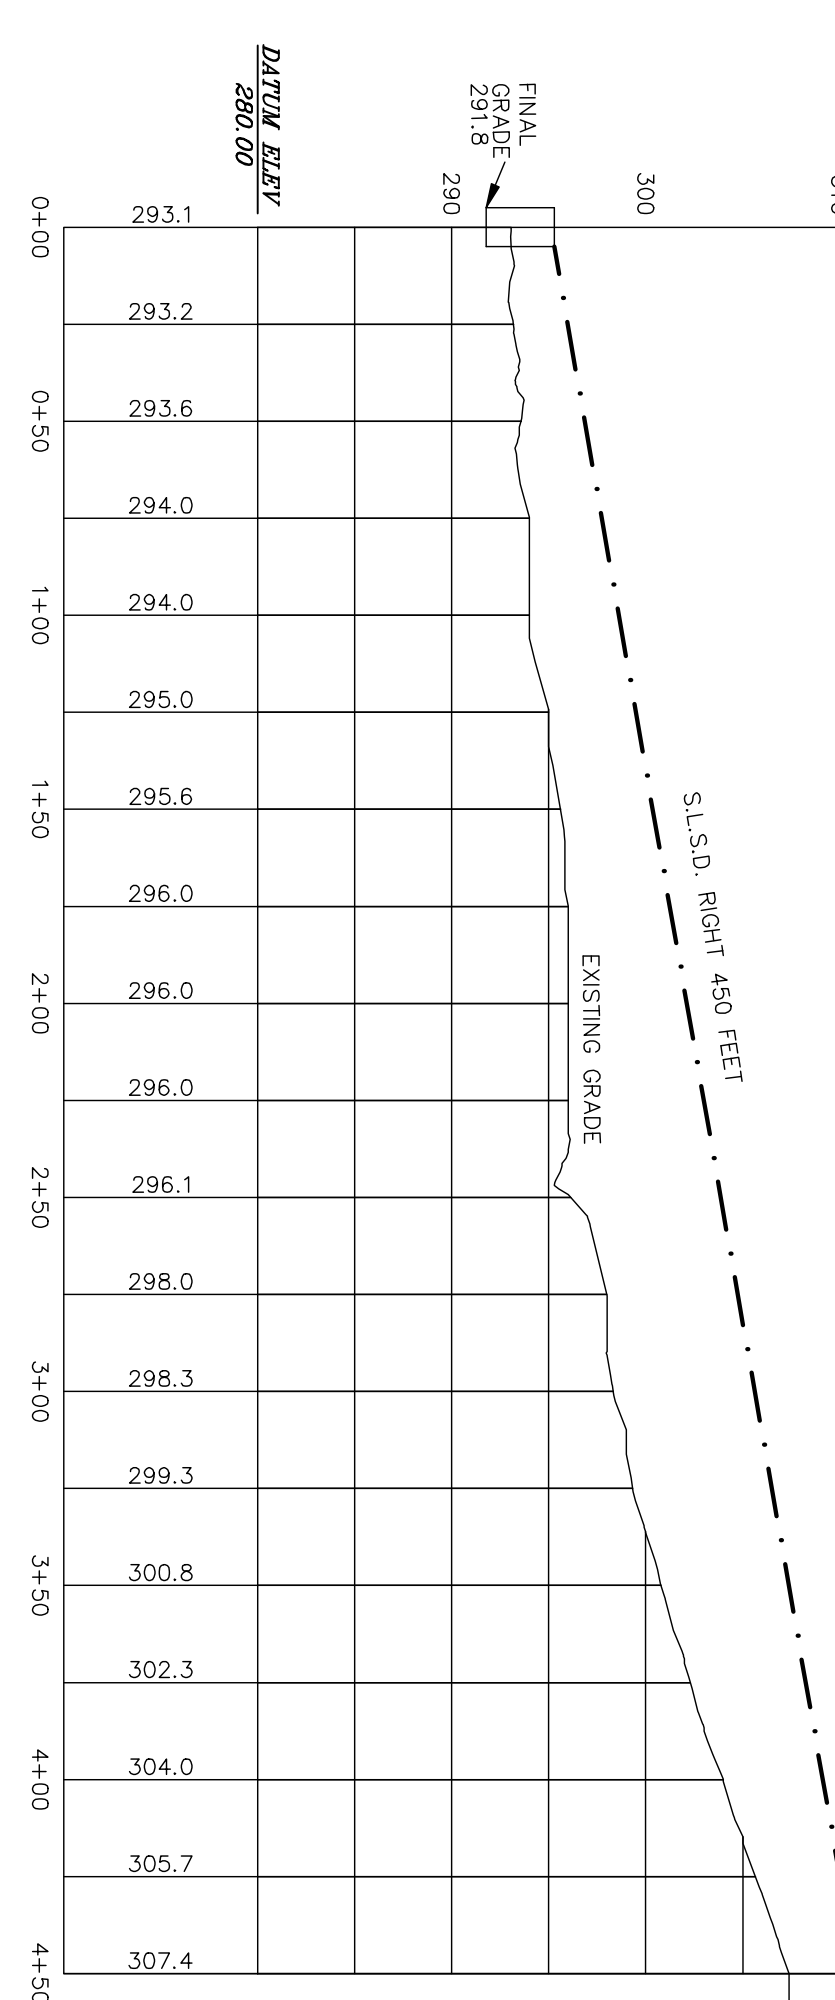


(A) STOPPING SIGHT DISTANCE RIGHT SHADOW CT
SCALE HOR 1" = 50', VERT 1" = 10'

SCALE	100	50	0	50	100
100					
50					
0					
50					
100					

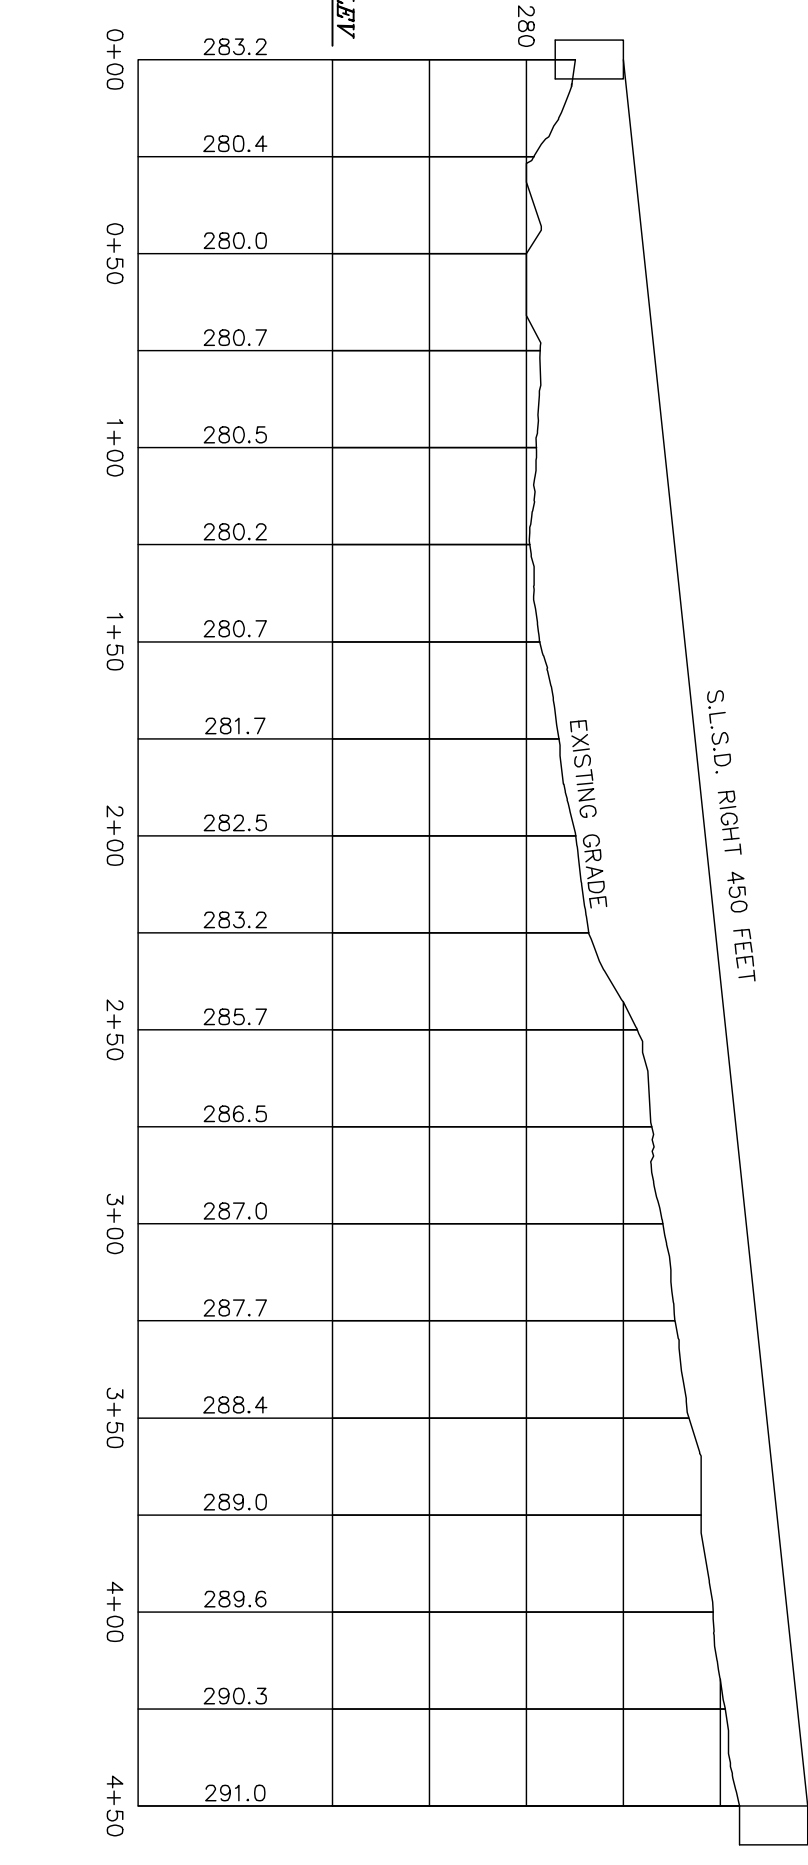


(C) STOPPING SIGHT DISTANCE RIGHT LOT 11/12 DRIVE

SCALE HOR 1" = 50' VERT 1" = 10'

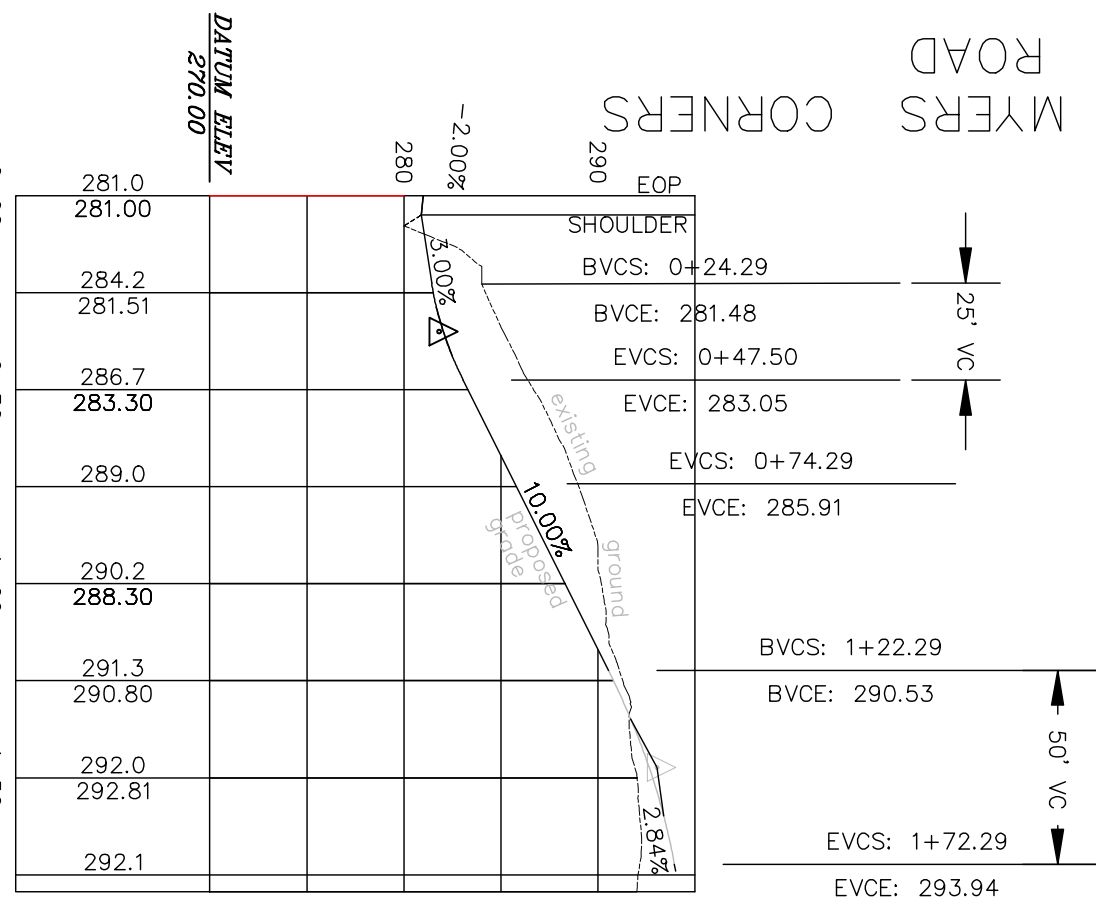

common drive lot 11 & 12
SCALE HORIZONTAL 1" = 50 VERT 1" 10'

SCALE HORIZONTAL 1" = 50 VERT 1" 10'

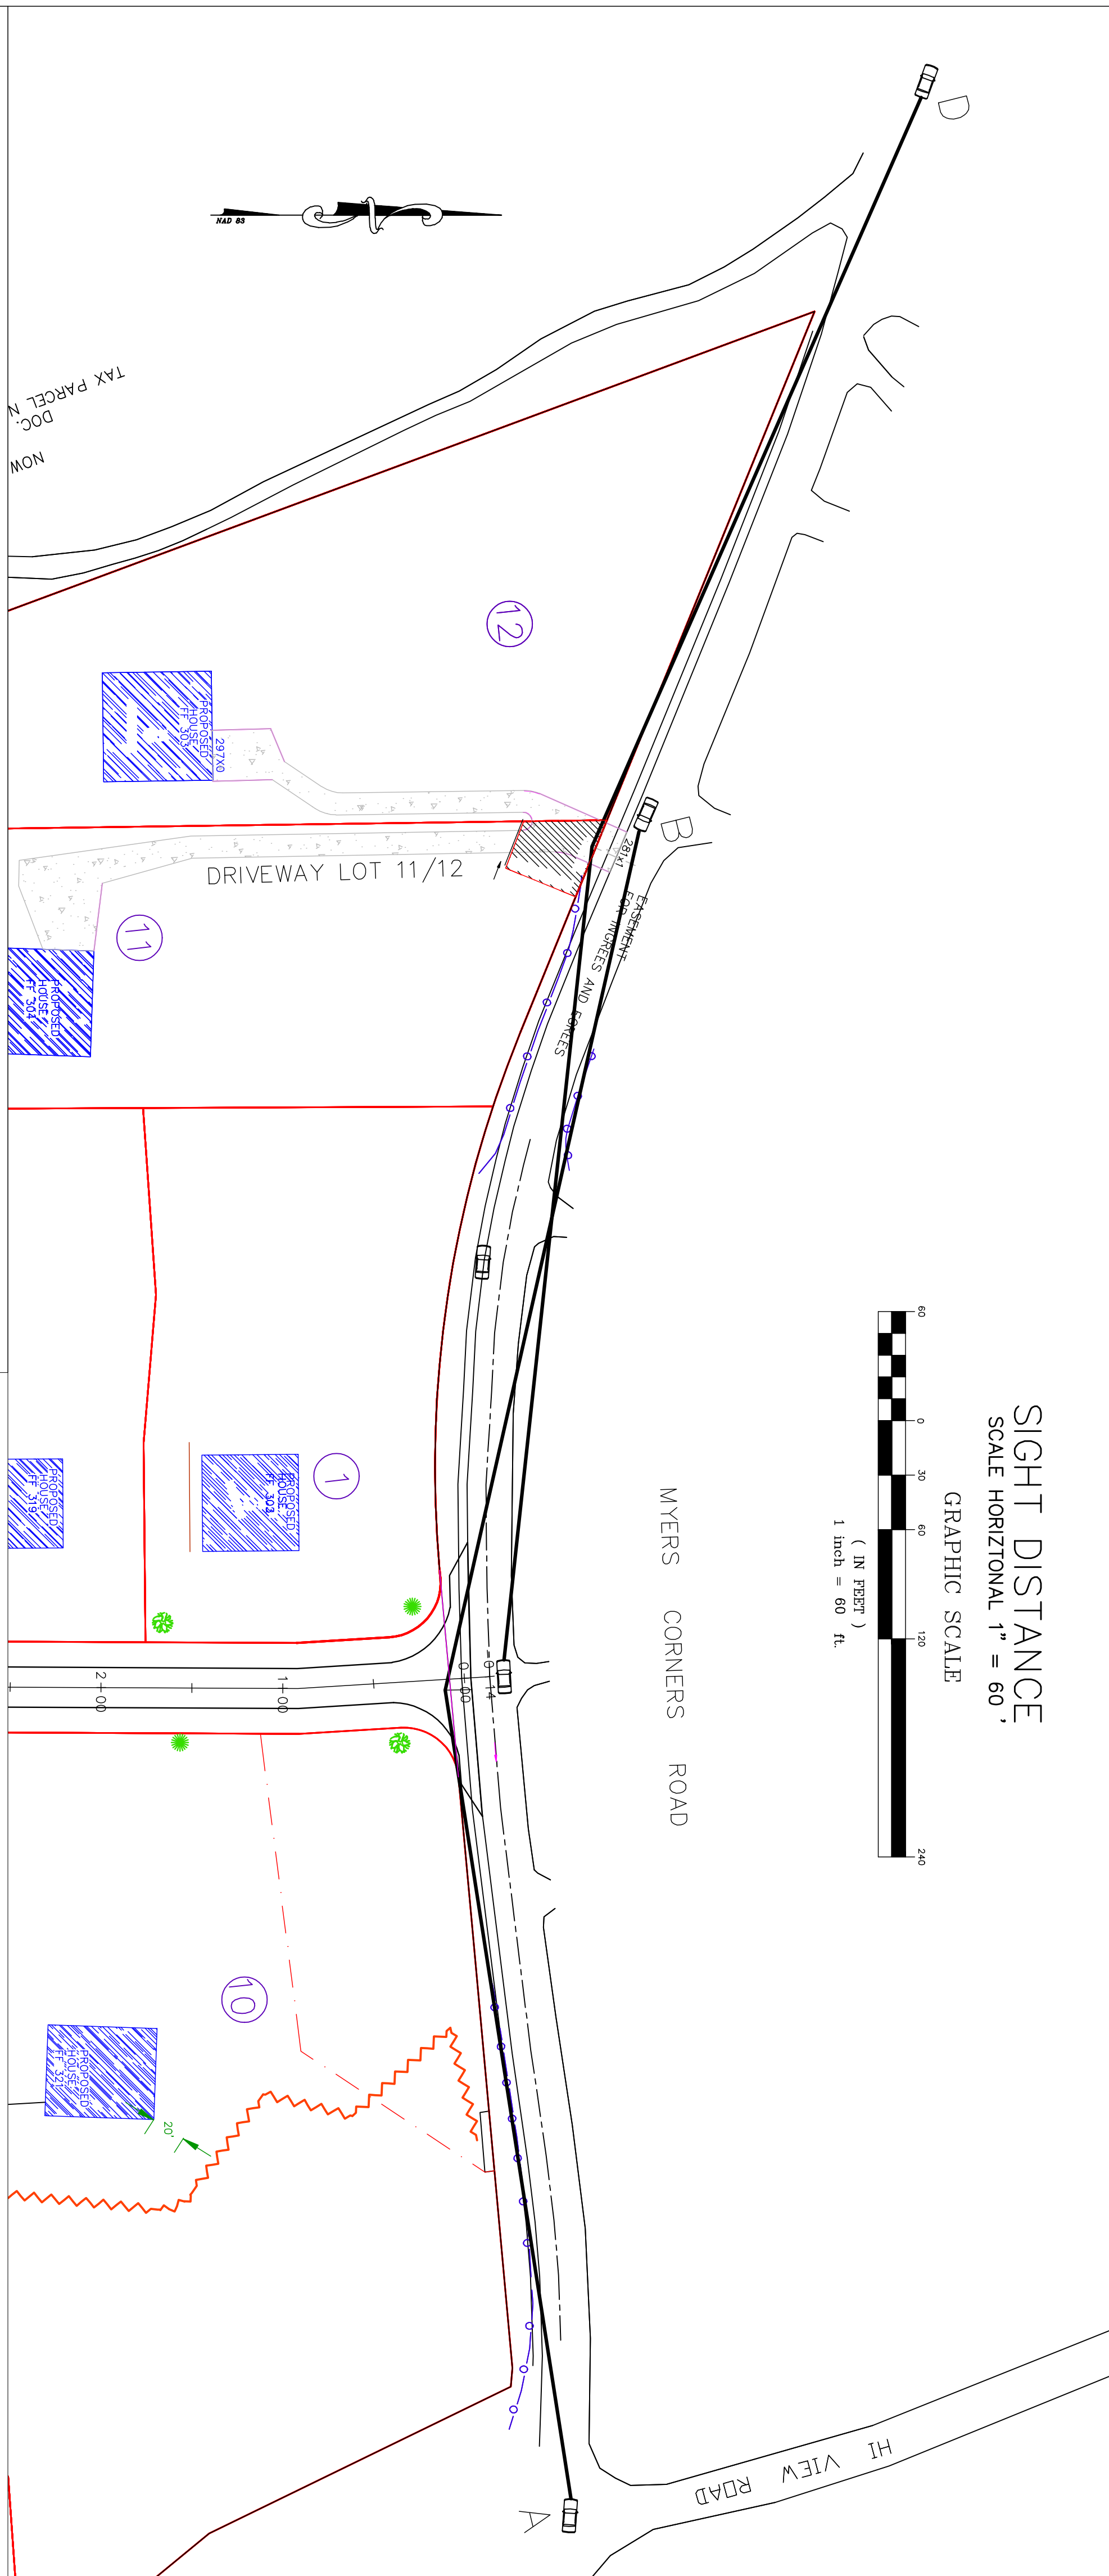

SIGHT DISTANCE
SCALE HORIZONTAL 1" = 60 '


SCALE HORIZONTAL 1" = 60 '

GRAPHIC SCALE



(IN FEET)

1 inch = 60 ft.

VOLUMES CUT AND FILL		SITE WORK		as of 06-03-21
ROAD		1	1141 CY SUBBASE	
30801			190 CY TOP COURSE	
			285 CY BINDER COURSE	
5116	CY CUT TO FINAL GRADE			334 TONS TOP COURSE
1711	CY CUT TO SUBGRADE			501 TONS OF BINDER
6827	TOTAL CY CUT ROAD	of which		to be used onsite
FILL FOR OWMTS				
LOTS 1 TO 12				
	clay		2959 cy imported	
OWMTS	R.O.B.		10849 cy imported	
	loam soil		5918 from road cut	
	fill around house		1800 from road cut	
	amount to import for house		-890 cy imported	
driveway lot 11 and 12	cut		270 cy	
	fill		295 cy	

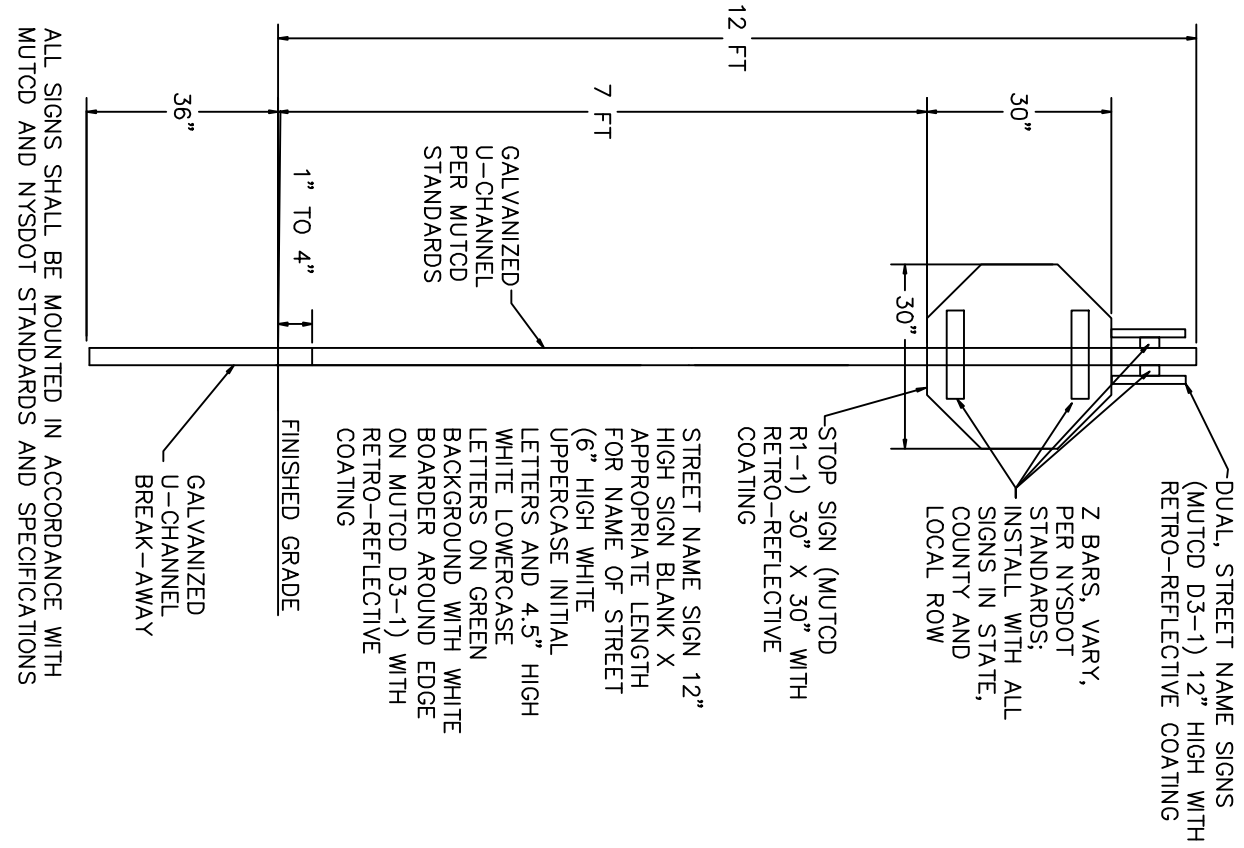

- [illegible]

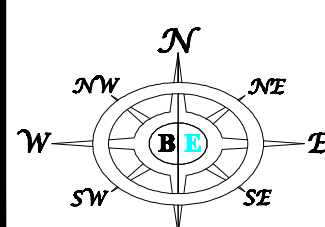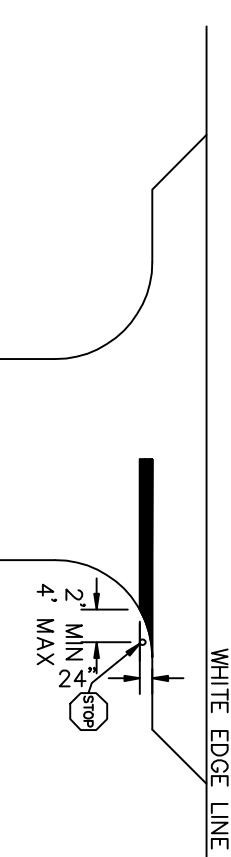

**BERGER ENGINEERING
AND SURVEYING**
100 FULTON AVE.
POUGHKEEPSIE N.Y. 12603
(845) 471 - 7383
bergereng@gmail.com

UNAUTHORIZED ALTERATION OR ADDITION TO A SURVEY MAP BEARING A LICENSED LAND SURVEYOR'S SEAL OR A PLAN BEARING A PROFESSIONAL ENGINEER'S SEAL IS A VIOLATION OF SECTION 7209, SUB-DIVISION 2, OF THE MICHIGAN PROFESSIONAL ENGINEERING ACT.



MYERS RUN
MYERS CORNERS ROAD
TOWN OF WAPPINGER NY

ROAD PROFILE & COUNTY ENTRANCE

[illegible]