



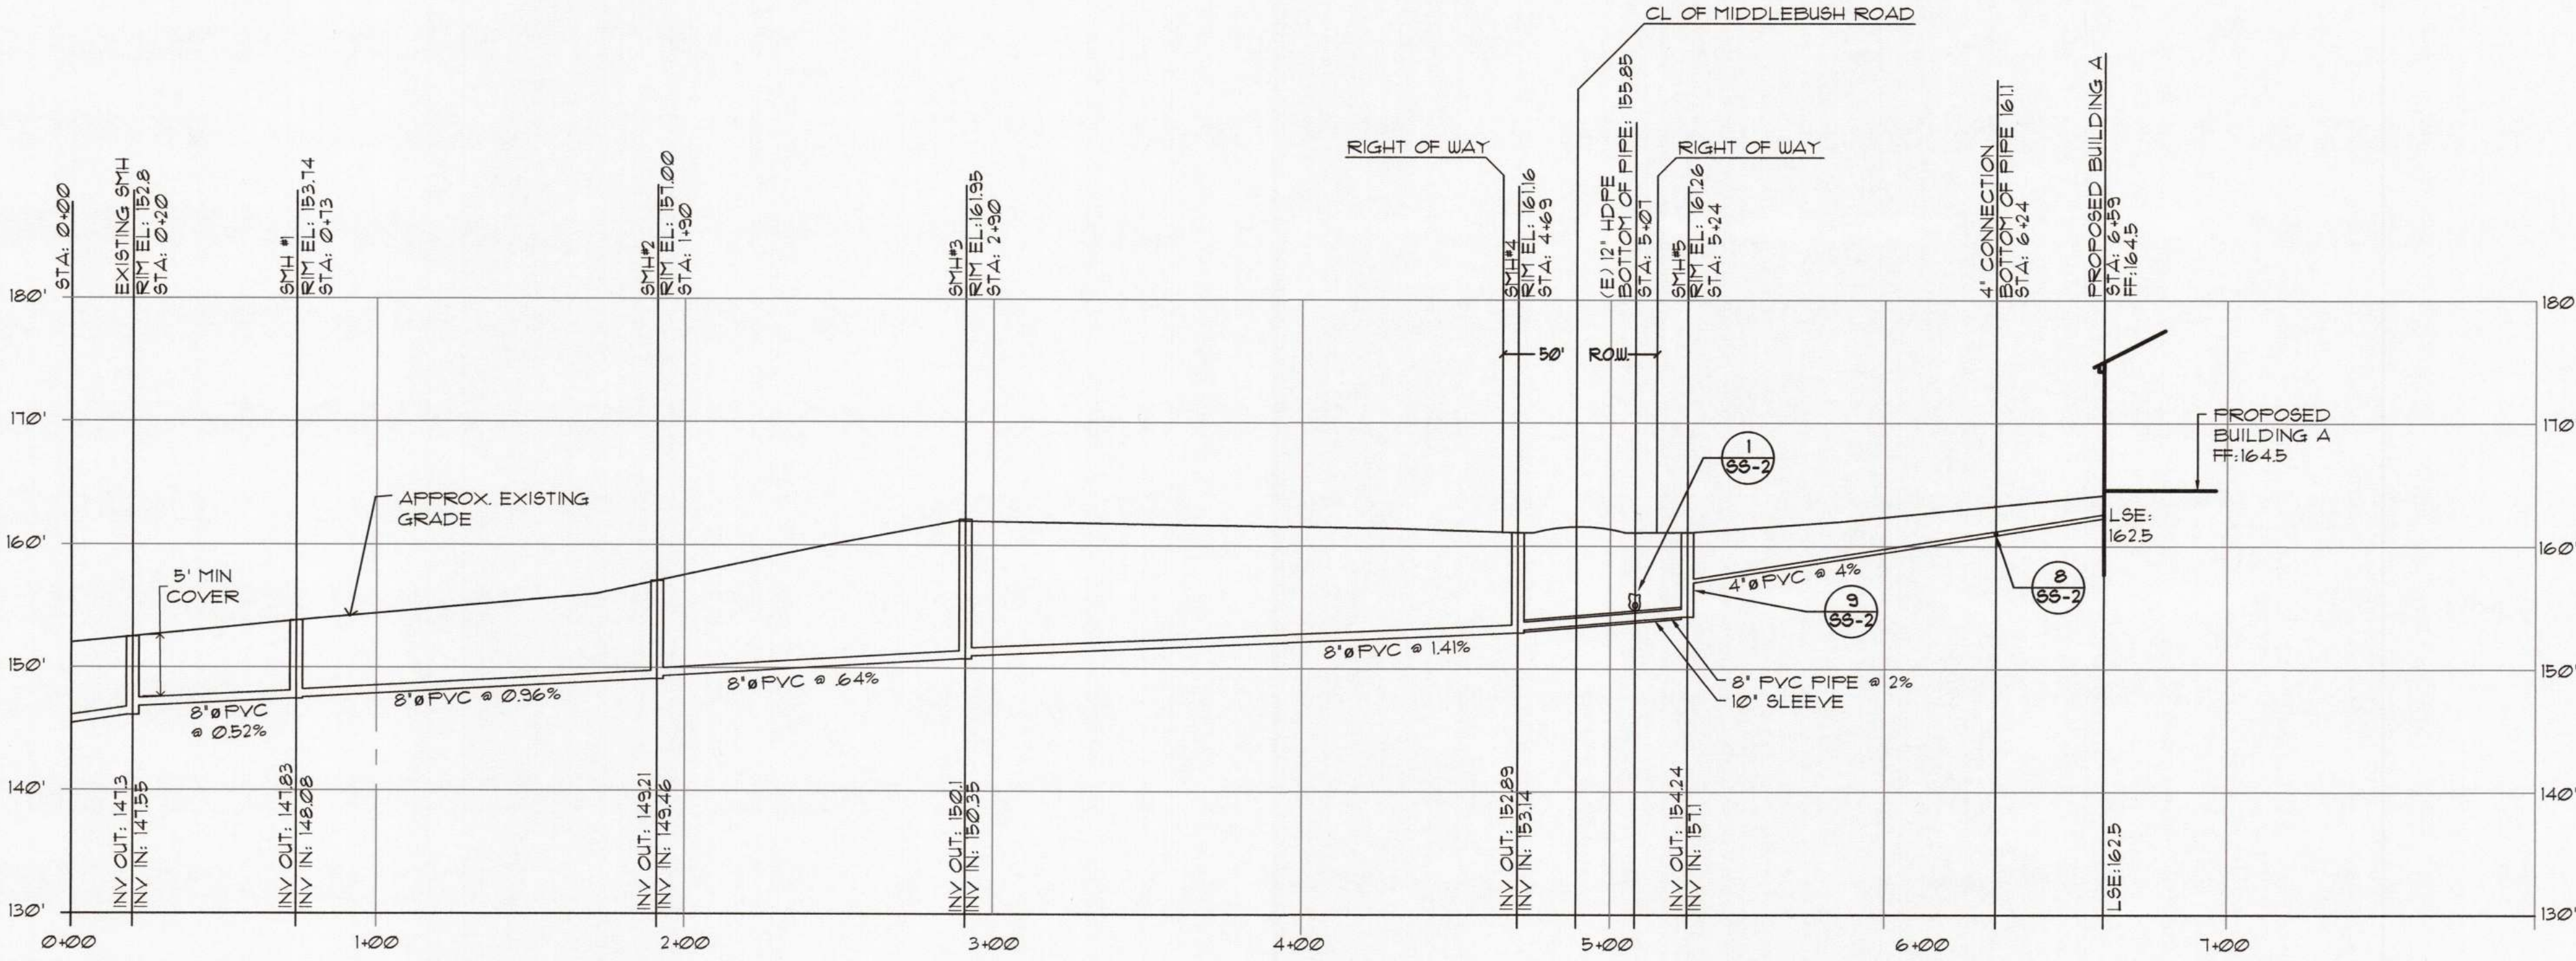


SANITARY SEWER PROFILE AT CAMELI DRIVE & MIDDLEBUSH ROAD
SCALE: HORIZ: 1"=40' VERT: 1"=10'


NOTE: MINIMUM 5'-0"
COVER IS REQUIRED ON
TOP OF PVC PIPE

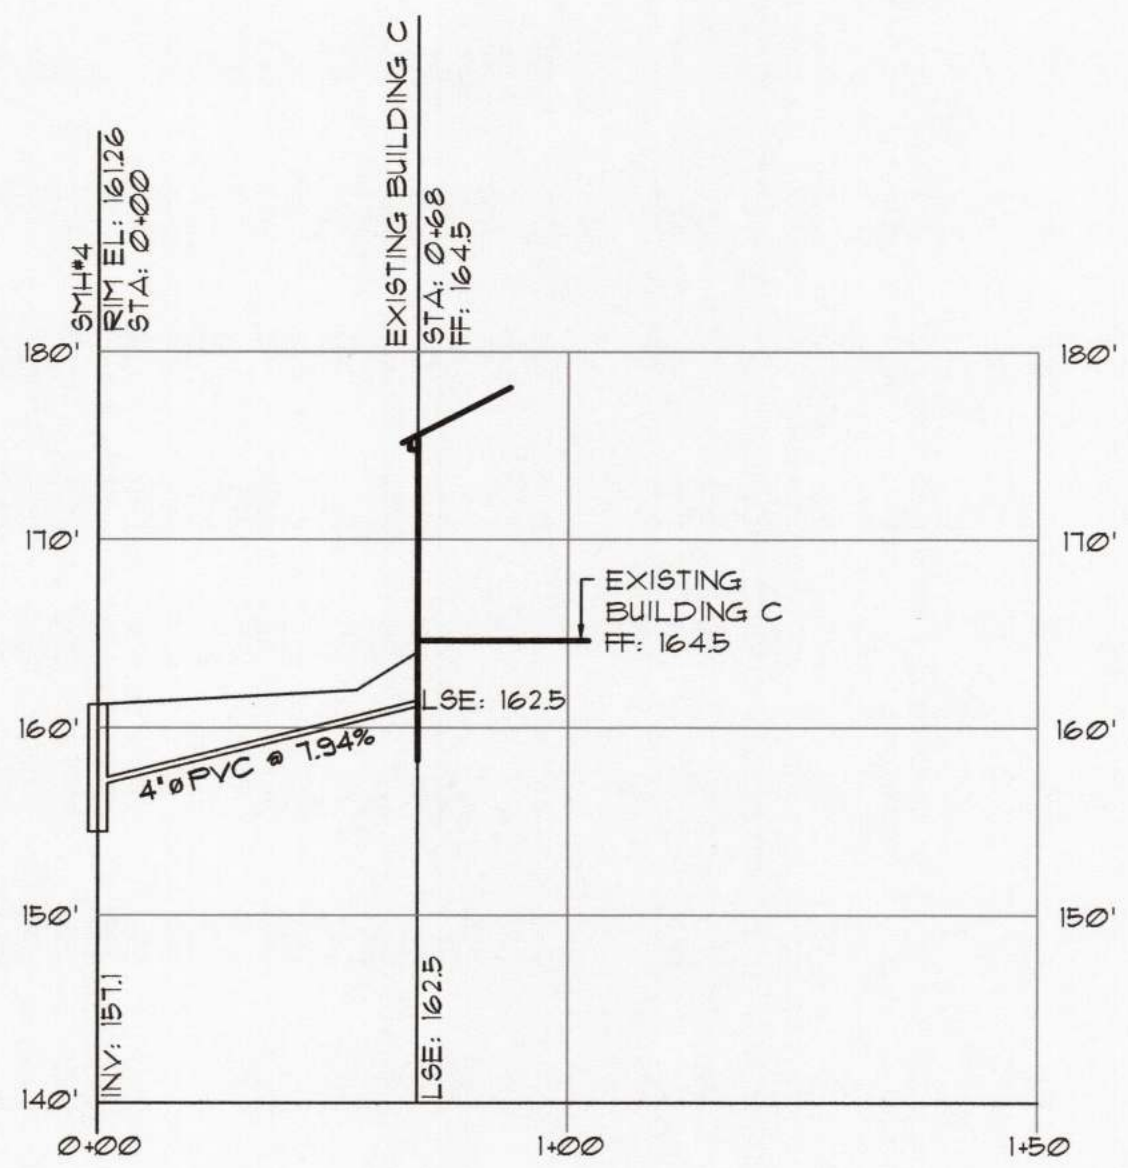

LATERAL CONNECTION TO BUILDING C
SCALE: HORIZ: 1"=40' VERT: 1"=10'

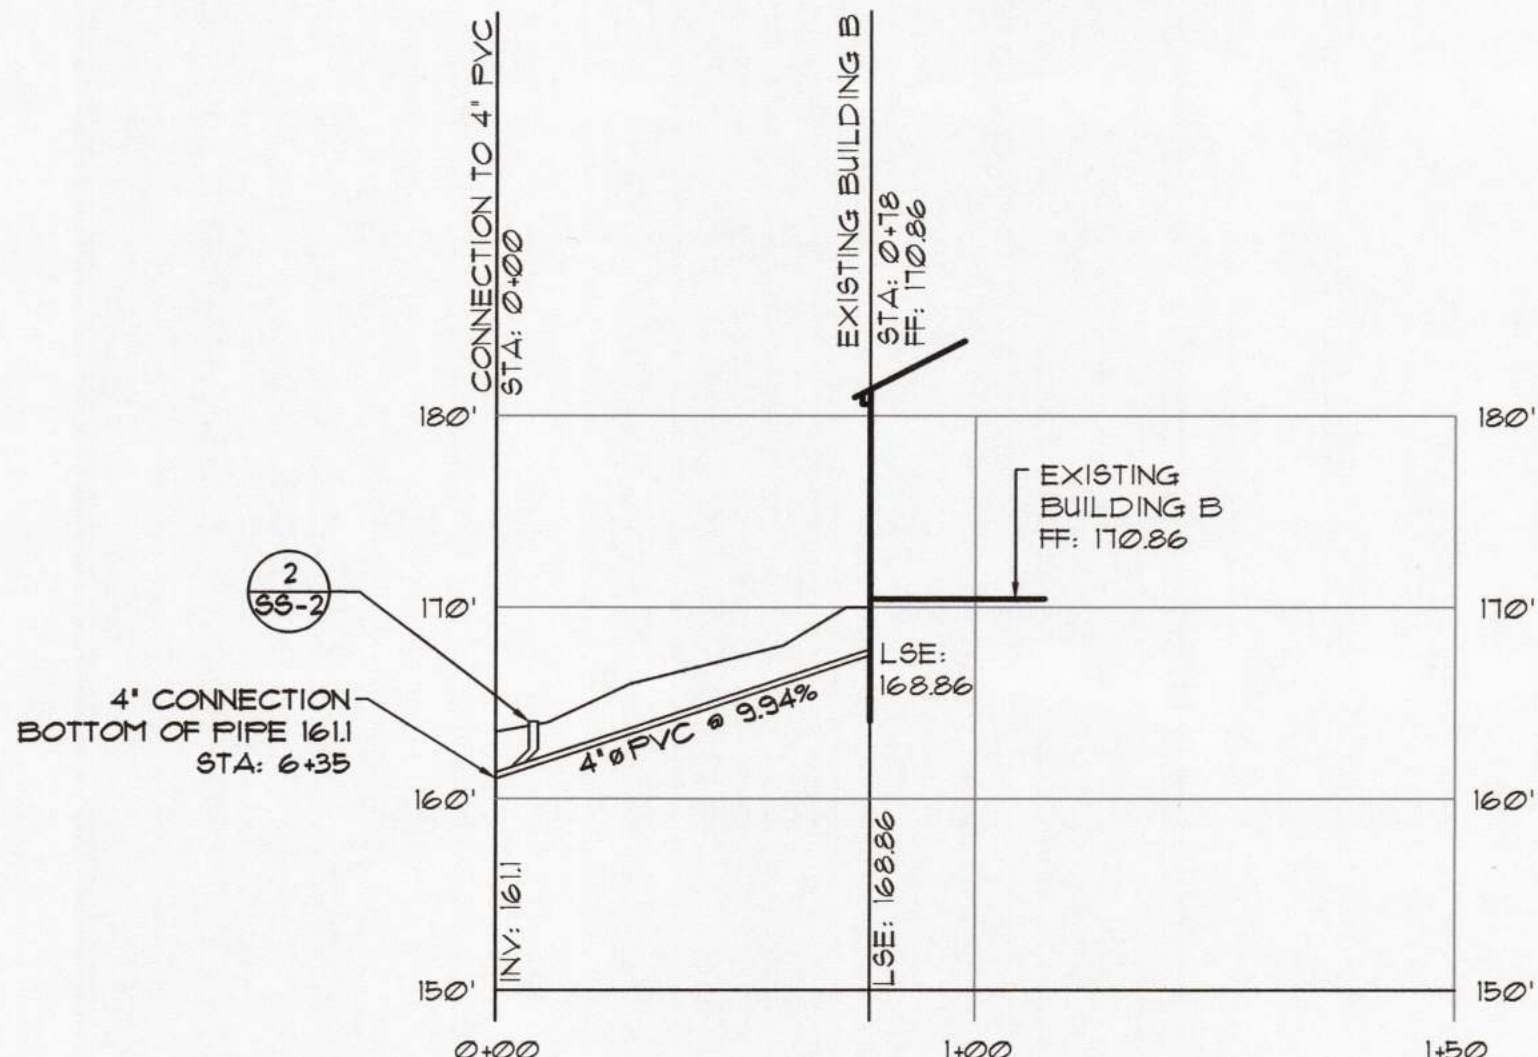

LATERAL CONNECTION TO BUILDING B
SCALE: HORIZ: 1"=40' VERT: 1"=10'

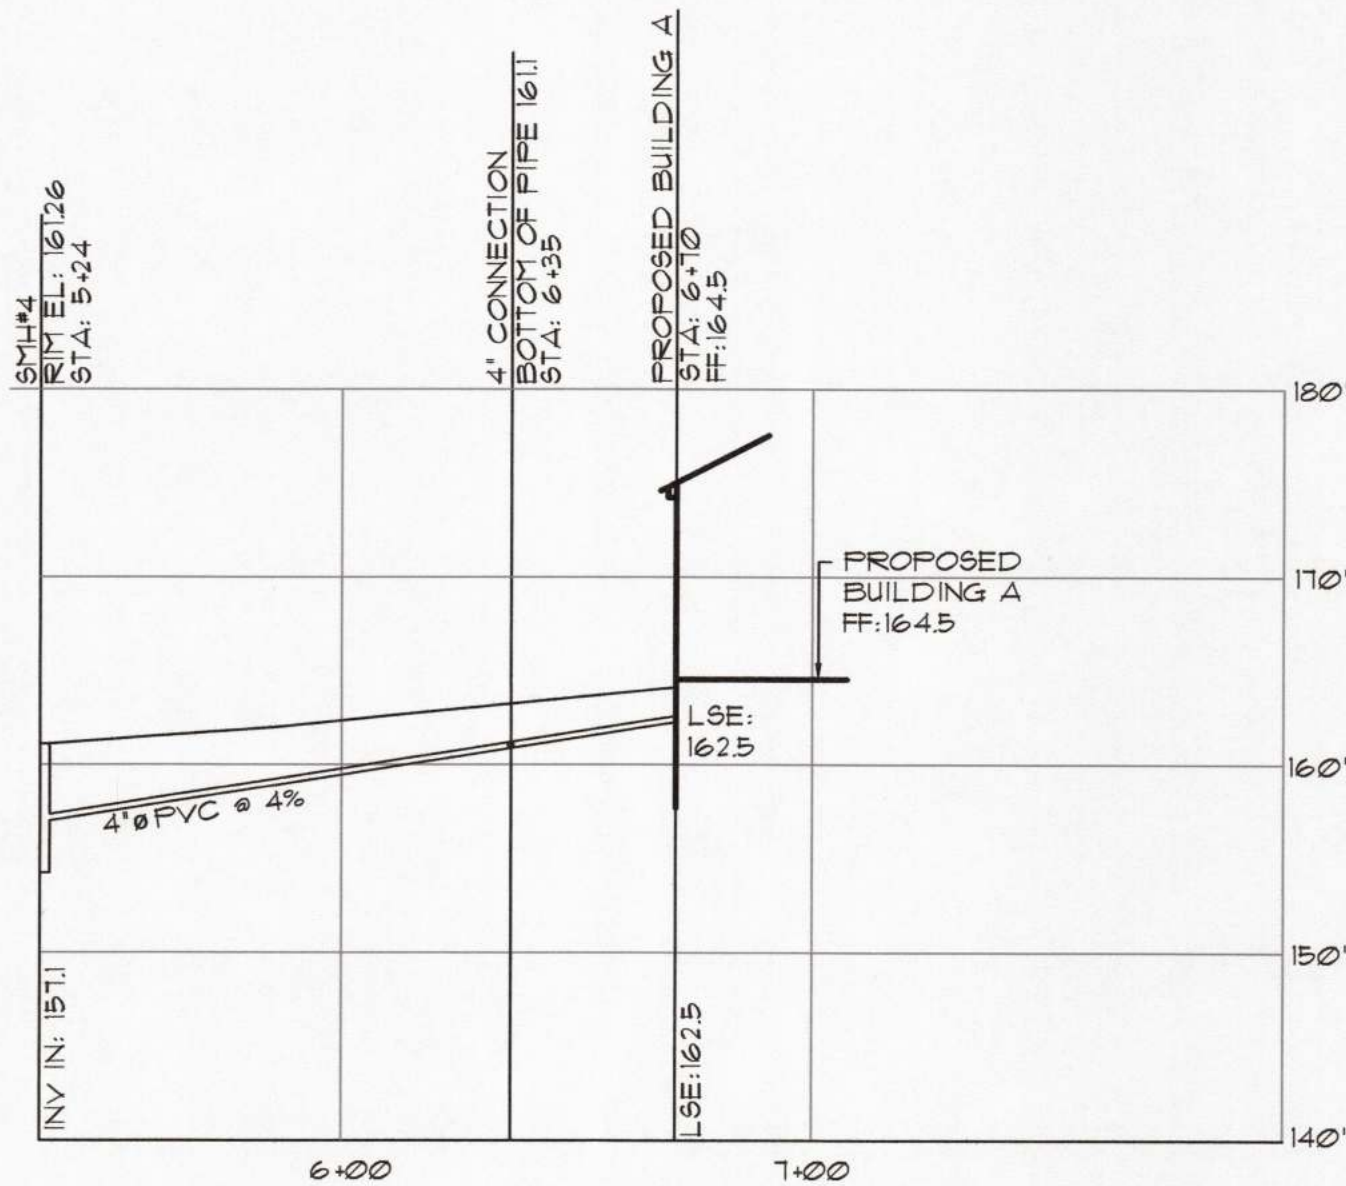

LATERAL CONNECTION TO BUILDING A
SCALE: HORIZ: 1"=40' VERT: 1"=10'

SCALE: AS NOTED


STATE LAW PROHIBITS ANY PERSON FROM ALTERING ANYTHING ON THIS
DRAWING AND/OR THE ACCOMPANYING SPECIFICATION, UNLESS IT IS
UNDER THE DIRECTION OF A LICENSED PROFESSIONAL. WHERE SUCH
ALTERATIONS ARE MADE THE LICENSED PROFESSIONAL MUST SIGN,
SEAL, DATE, AND DESCRIBE THE FULL EXTENT OF THE ALTERATION ON
THE DRAWING AND/OR IN THE SPECIFICATION.

NO.	DATE	BY	CHECKED	REVISIONS	DESCRIPTION

CHARLES P. MAY & ASSOCIATES, P.C.

DESIGN PROFESSIONALS

387 Windsor Highway
Wappingers Falls, NY 12590
845-567-3030
Email: charlesmayassoc@aol.com Website: www.charlesmayassoc.com

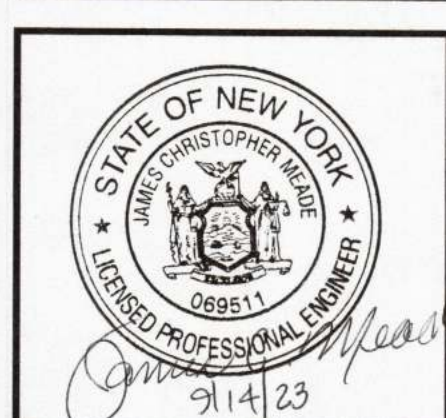

39 MIDDLEBUSH ROAD
WAPPINGERS FALLS
DUTCHESS COUNTY, NEW YORK 12590
TAX MAP ID. NO. 135683-6151-01-458811

DATE	DRAWN	CHECKED
9-12-23	JDC	CPM

SCALE: AS NOTED

SHEET TITLE

SANITARY
SEWER
PROFILES

PROJECT NUMBER
2023-03

SS-1

DRAWING NUMBER

SHEET 9 of 10