
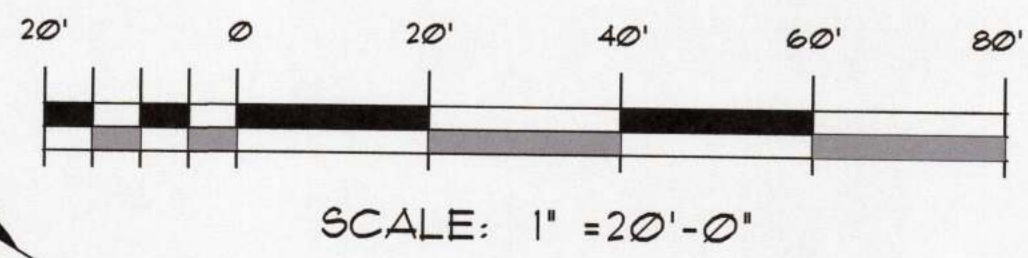


NOTE:

1. AREA OF EXISTING HOUSE AND DRIVEWAY, WHICH IS TO BE DEMOLISHED, TO BE RESTORED IN ACCORDANCE WITH DETAIL 1/DP-1

2. DUE TO THE NYSDDEC MITIGATION MEASURES NO CONSTRUCTION WILL BE PERFORMED BETWEEN THE DATES NOVEMBER 15 TO MARCH 31. THIS IS IN ORDER TO PROTECT THE HABITAT OF THE INDIANA BAT.

ITEMS TO BE REMOVED

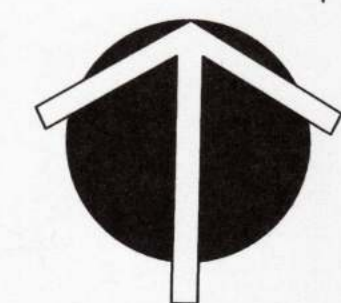

STATE LAW PROHIBITS ANY PERSON FROM ALTERING ANYTHING ON THIS DRAWING AND/OR THE ACCOMPANYING SPECIFICATION, UNLESS IT IS UNDER THE DIRECTION OF A LICENSED PROFESSIONAL. WHERE SUCH ALTERATIONS ARE MADE THE LICENSED PROFESSIONAL MUST SIGN, SEAL, DATE, AND DESCRIBE THE FULL EXTENT OF THE ALTERATION ON THE DRAWING AND/OR IN THE SPECIFICATION.


REVISIONS		DESCRIPTION
NO.	DATE	BY

CHARLES P. MAY & ASSOCIATES, P.C.

DESIGN PROFESSIONALS

367 Windsor Highway
New Windsor, New York 12553
845-567-3030
Email: charlesmayassociates.com
Website: www.charlesmayassociates.com

1073 Main Street, Suite 203
Flaherty, New York 12524
845-896-2747
Website: www.charlesmayassociates.com

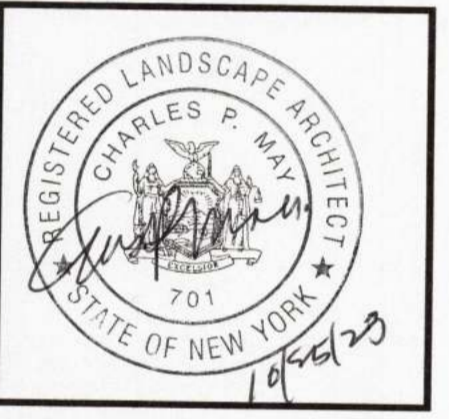

39 MIDDLEBUSH ROAD

VILLAGE OF WAPPINGER FALLS
DUTCHESS COUNTY, NEW YORK 12590
TAX MAP ID. NO. 135689-6151-01-458811

DATE	DRAWN	CHECKED
10-25-23	JDC	CFM
SCALE: 1" = 20'-0"		
SHEET TITLE		
DEMOLITION PLAN		

PROJECT NUMBER

2023-03

DP-1

DRAWING NUMBER

SHEET 2 of 10