

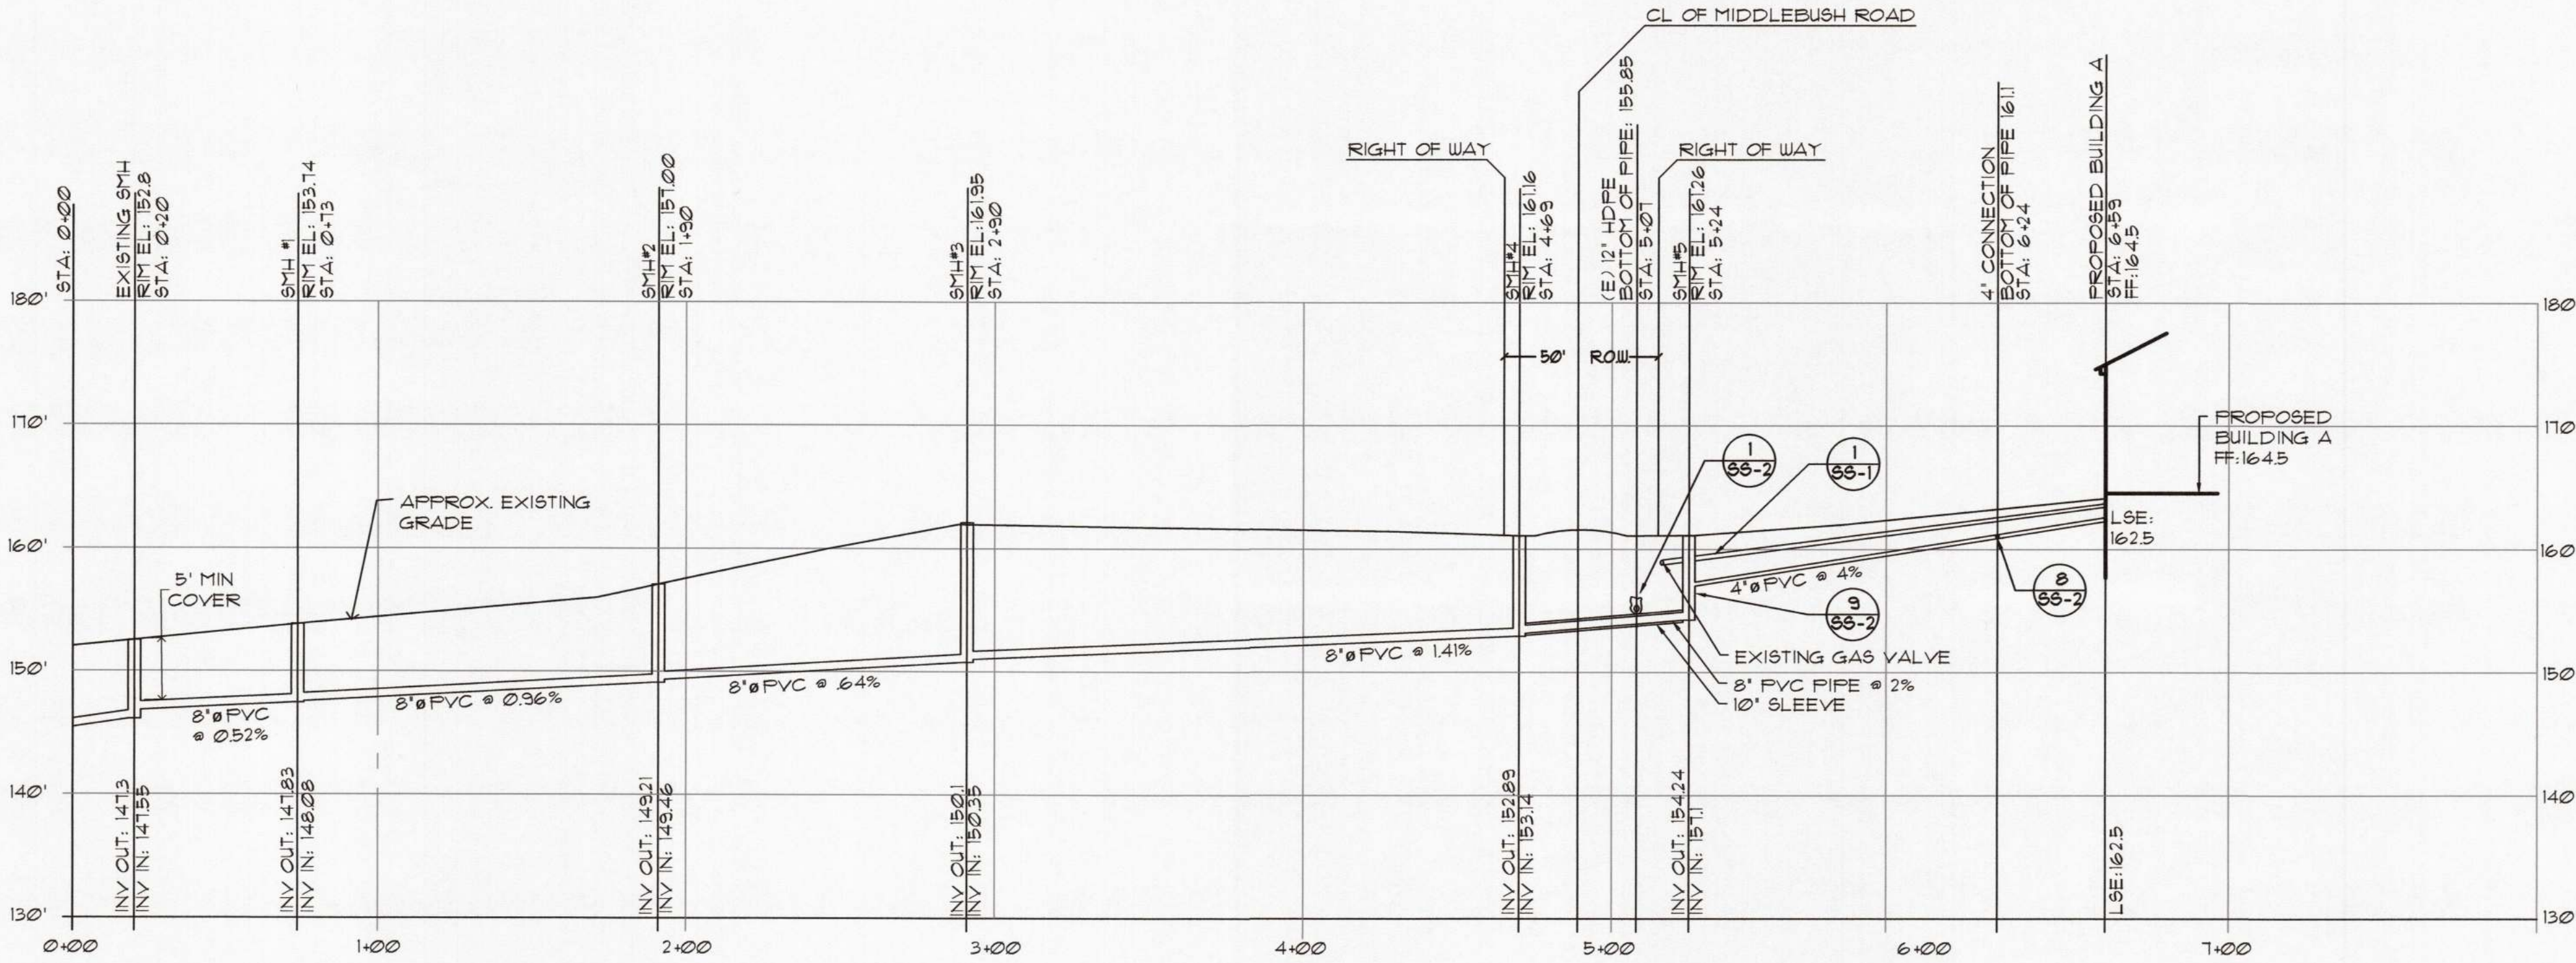


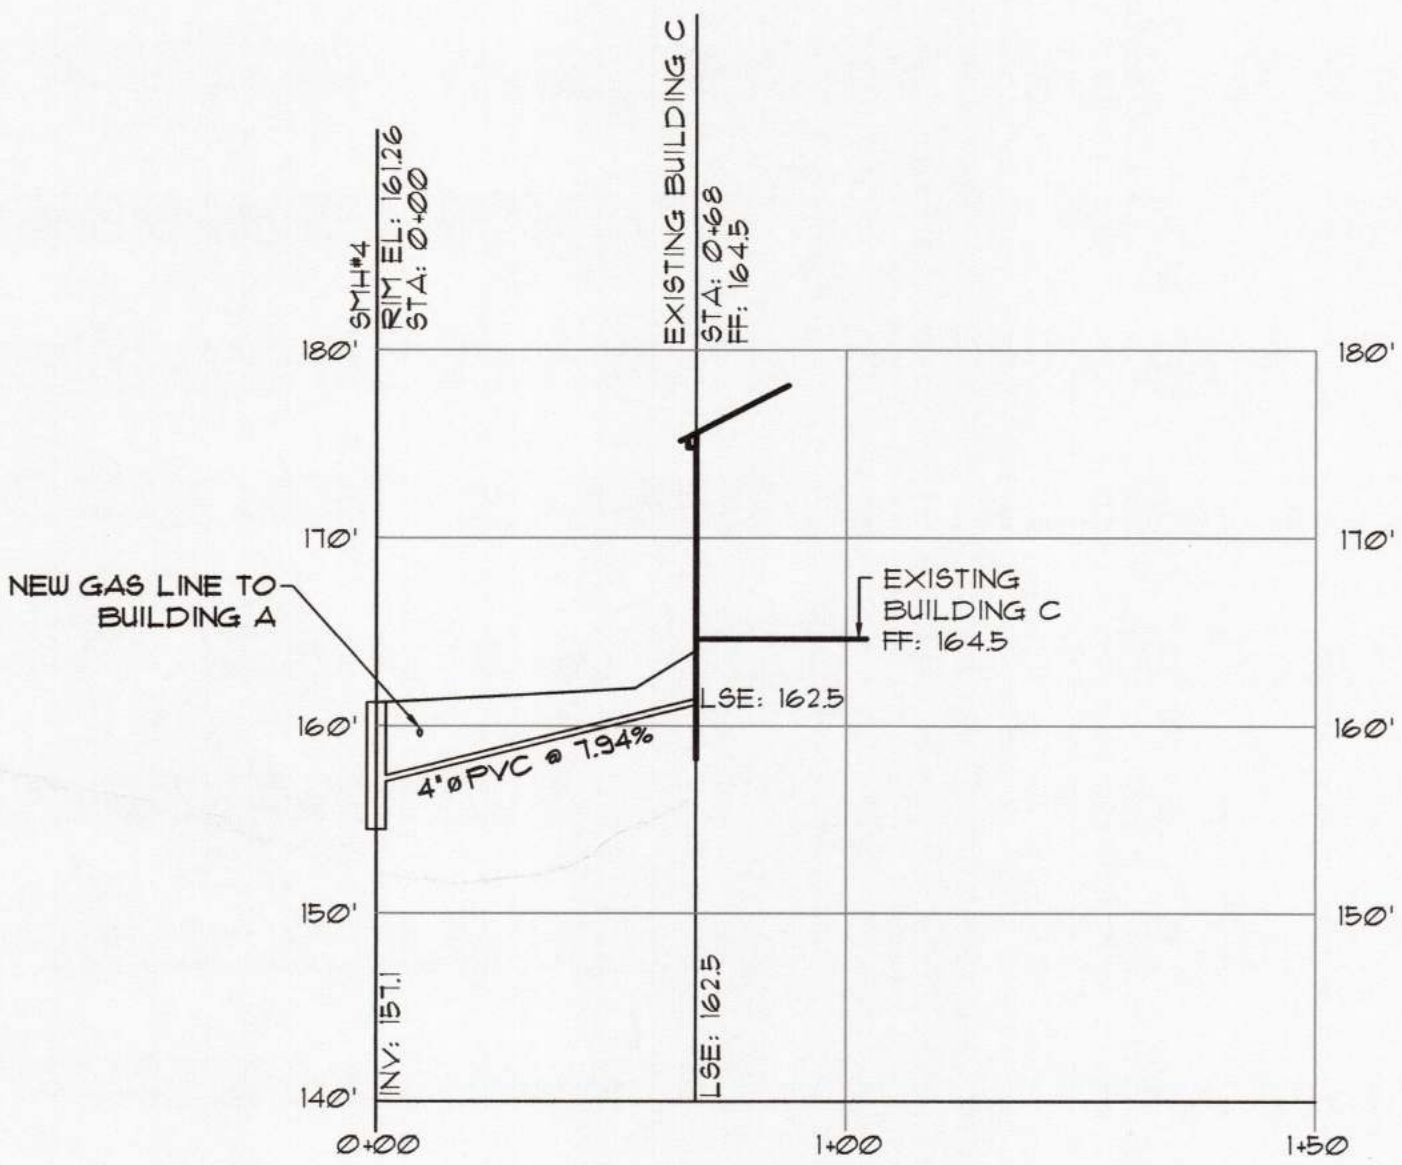


SANITARY SEWER PROFILE AT CAMELI DRIVE & MIDDLEBUSH ROAD
SCALE: HORIZ: 1"=40' VERT: 1"=10'


NOTE: MINIMUM 5'-0" COVER IS REQUIRED ON TOP OF PVC PIPE

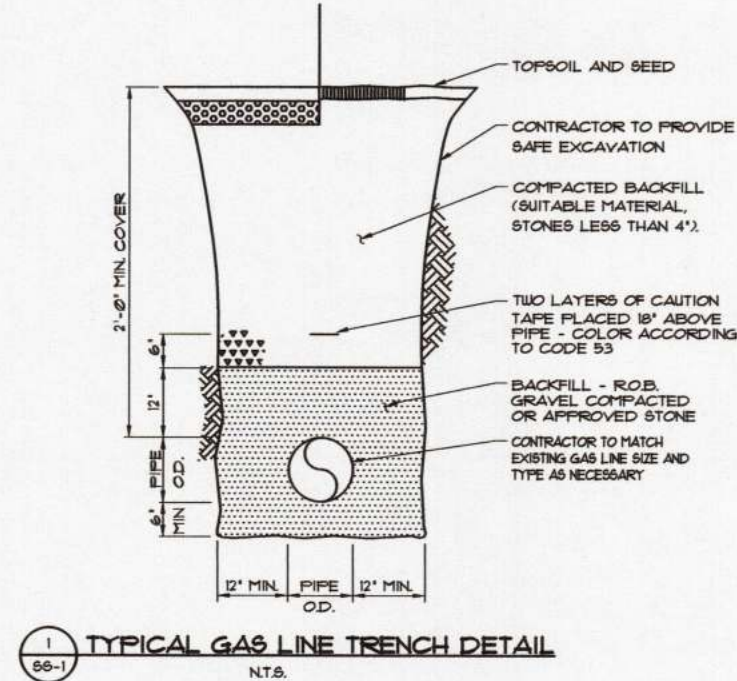

LATERAL CONNECTION TO BUILDING C
SCALE: HORIZ: 1"=40' VERT: 1"=10'

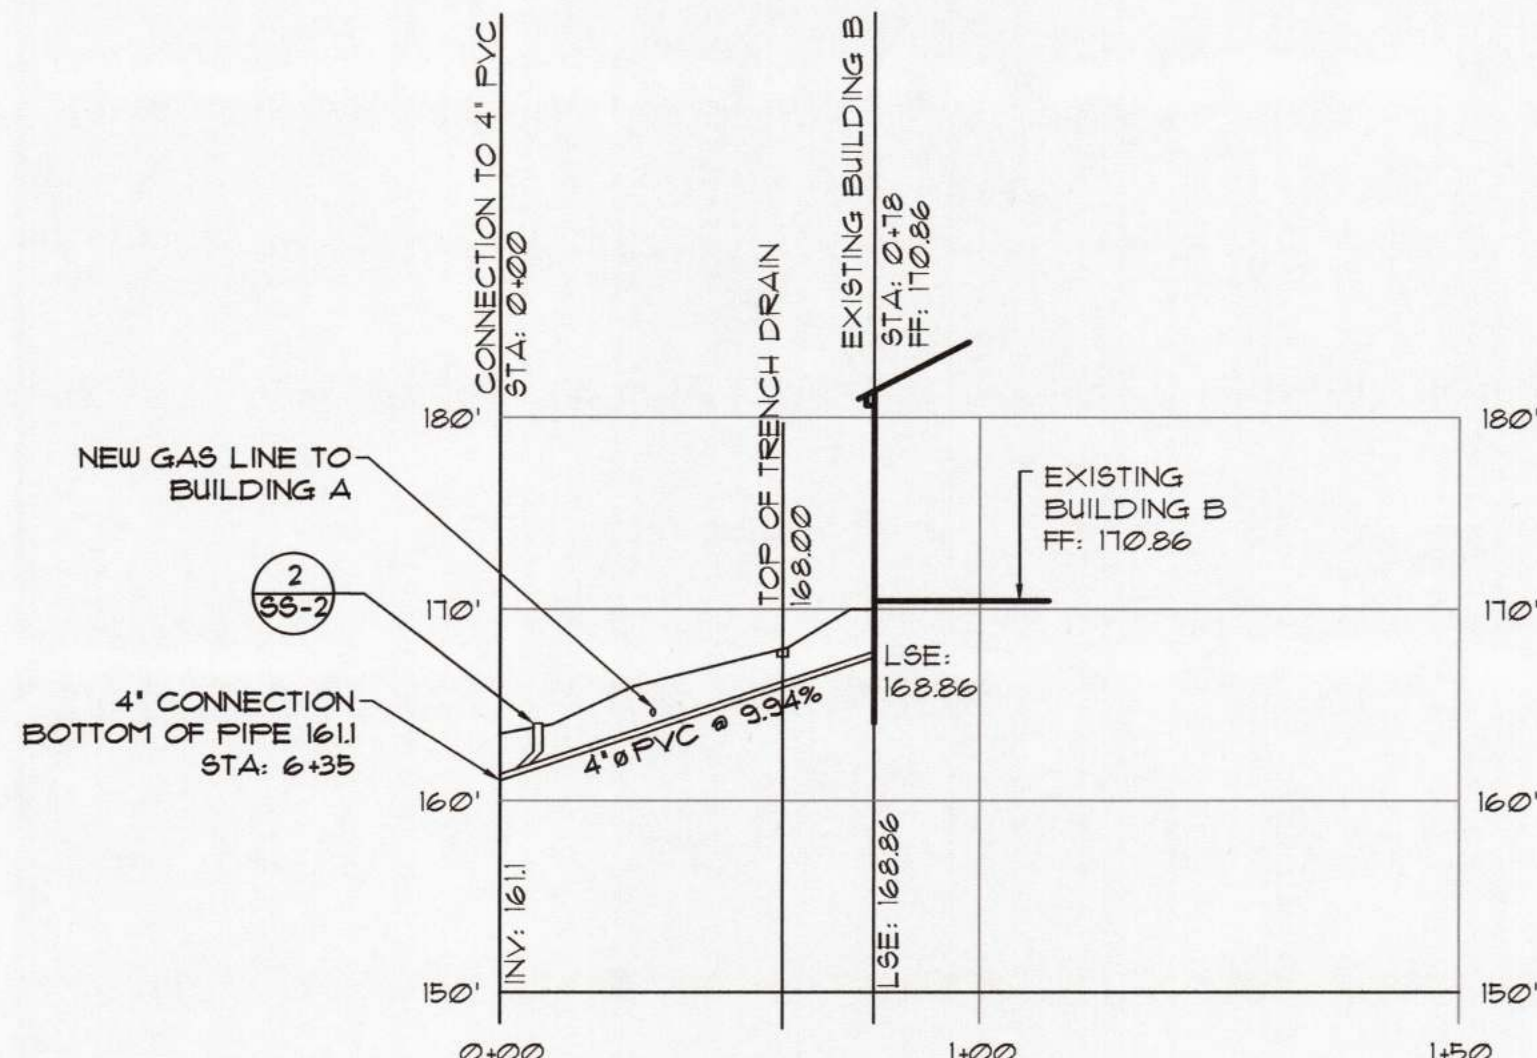

LATERAL CONNECTION TO BUILDING B
SCALE: HORIZ: 1"=40' VERT: 1"=10'

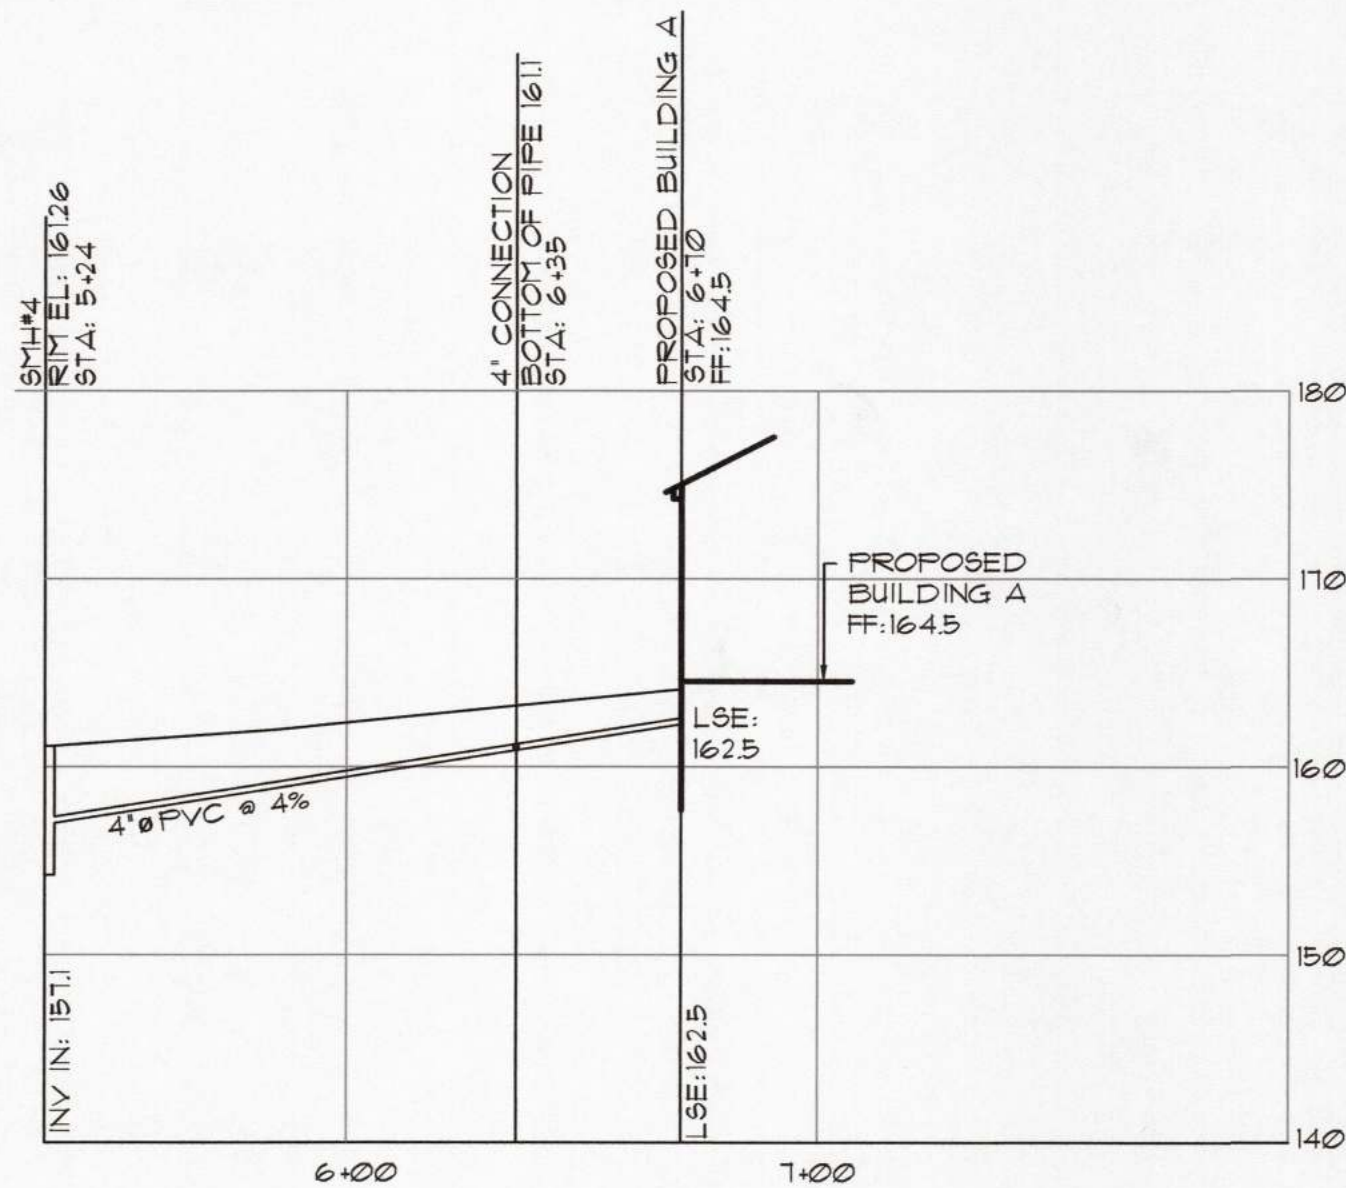

LATERAL CONNECTION TO BUILDING A
SCALE: HORIZ: 1"=40' VERT: 1"=10'

SCALE: AS NOTED

NOT FOR CONSTRUCTION

STATE LAW PROHIBITS ANY PERSON FROM ALTERING ANYTHING ON THIS DRAWING AND/OR THE ACCOMPANYING SPECIFICATION, UNLESS IT IS UNDER THE DIRECTION OF A LICENSED PROFESSIONAL. WHERE SUCH ALTERATIONS ARE MADE THE LICENSED PROFESSIONAL MUST SIGN, SEAL, DATE, AND DESCRIBE THE FULL EXTENT OF THE ALTERATION ON THE DRAWING AND/OR IN THE SPECIFICATION.

NO.	DATE	REVISIONS		DESCRIPTION
		BY	CHECKED	

CHARLES P. MAY & ASSOCIATES, P.C.
DESIGN PROFESSIONALS
367 Windsor Highway
Wappingers Falls, NY 12590
845-567-8300
Email: charlesmay@cpma.com Website: www.charlesmayassociates.com



39 MIDDLEBUSH ROAD
WAPPINGERS FALLS
DUTCHESS COUNTY, NEW YORK 12590
TAX MAP ID. NO. 135689-6151-01-458811

DATE 11-13-23	DRAWN JDC	CHECKED CFM
SCALE: AS NOTED		
SHEET TITLE SANITARY SEWER PROFILES		

PROJECT NUMBER
2023-03
DRAWING NUMBER
SS-1
SHEET 3 OF 10