






NEW YORK STATE ROUTE 9

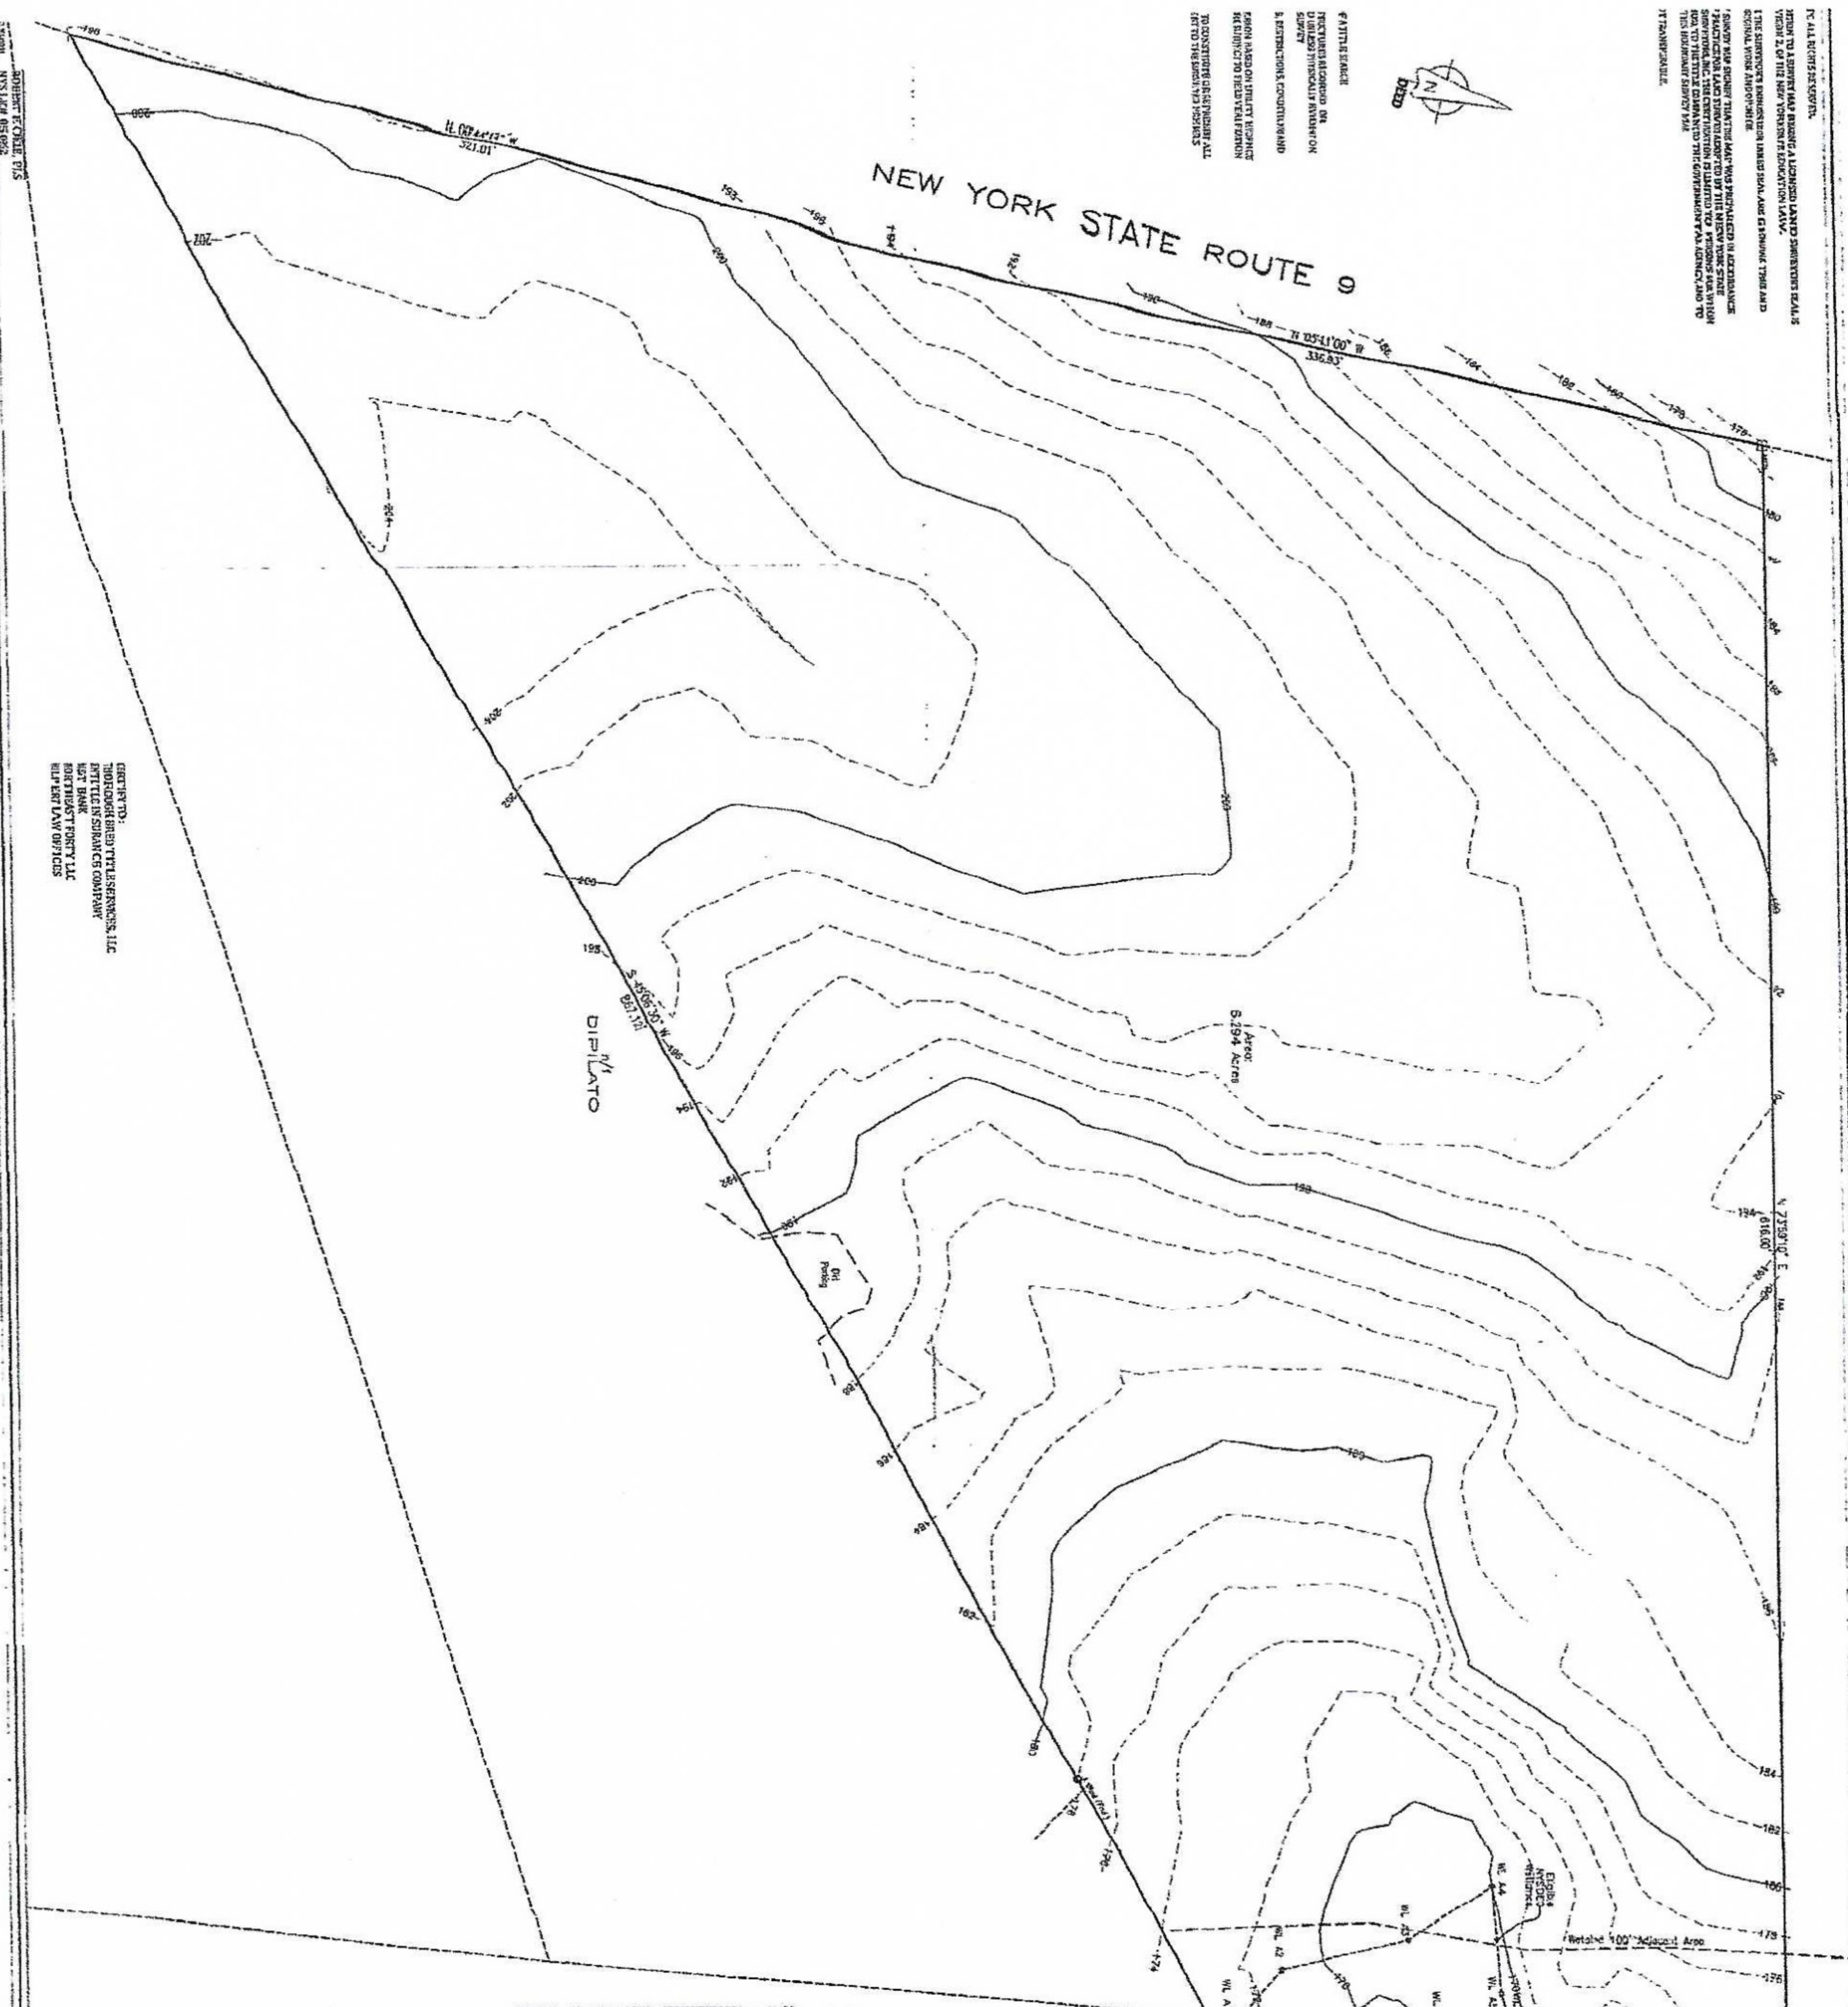




RECEIVED
SEP 3 2019
Natural Resources
