


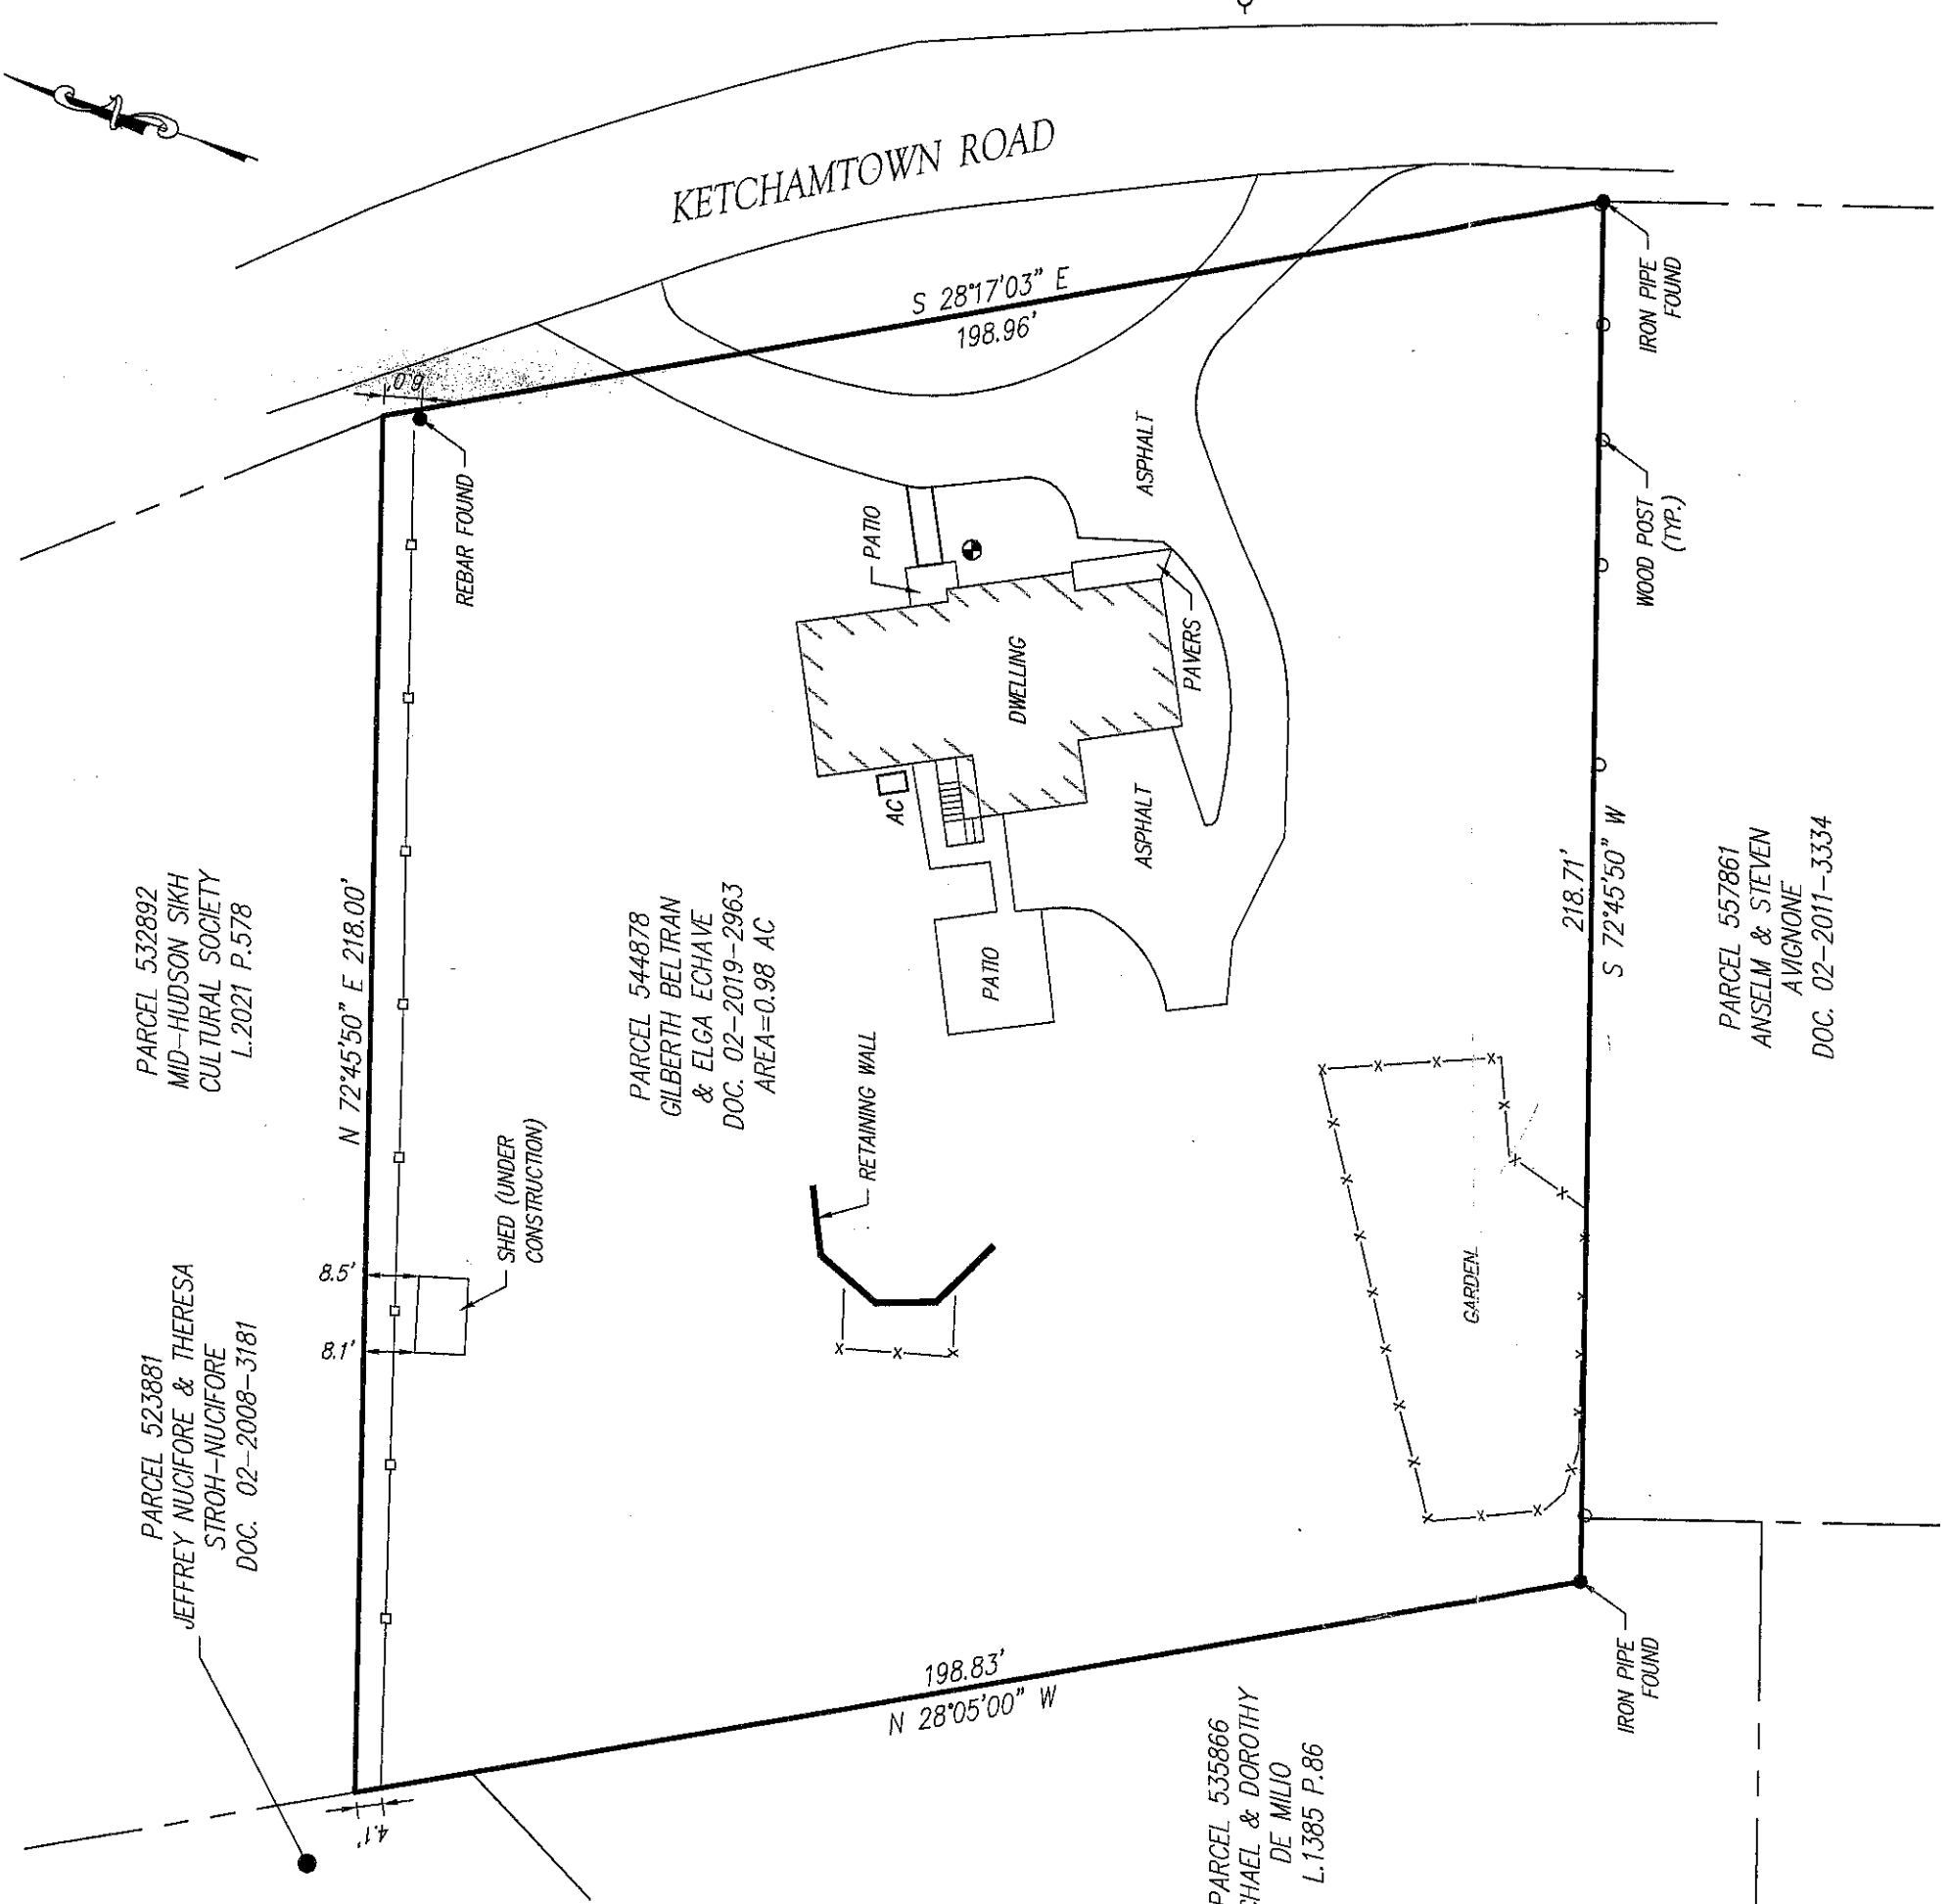

PARCEL 523881
JEFFREY NUCIFORE & THERESA
STROH-NUCIFORE
DOC. 02-2008-3181

PARCEL 532892
MID-HUDSON SIKH
CULTURAL SOCIETY
L.2021 P.578

PARCEL 54878
GILBERTH BELTRAN
& ELGA ECHAVE
DOC. 02-2019-2963
AREA=0.98 AC

PARCEL 535866
MICHAEL & DOROTHY
DE MILIO
L.1385 P.86


PARCEL 557861
ANSELM & STEVEN
AVIGNONE
DOC. 02-2011-3334

MAP REFERENCE:
1. FILED COUNTY MAP 2956

GENERAL NOTES:

- 1. SUBJECT TO ANY AND ALL ENFORCEABLE COVENANTS, CONDITIONS, EASEMENTS, RESTRICTIONS AND AGREEMENT OF RECORD.


THIS SURVEY HAS BEEN PREPARED IN ACCORDANCE WITH THE CODE OF PRACTICE FOR LAND SURVEYS ADOPTED BY THE NEW YORK ASSOCIATION OF PROFESSIONAL LAND SURVEYORS, INC

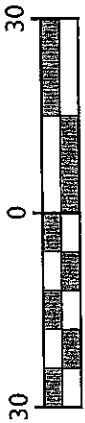

SCALE : 1" = 30'

LEGEND

- IRON PIPE/STEEL REBAR
- WELL
- LIGHT POLE
- AIR CONDITIONER
- UTILITY POLE
- CHAIN LINK/METAL FENCE
- WOOD FENCE
- BUILDING

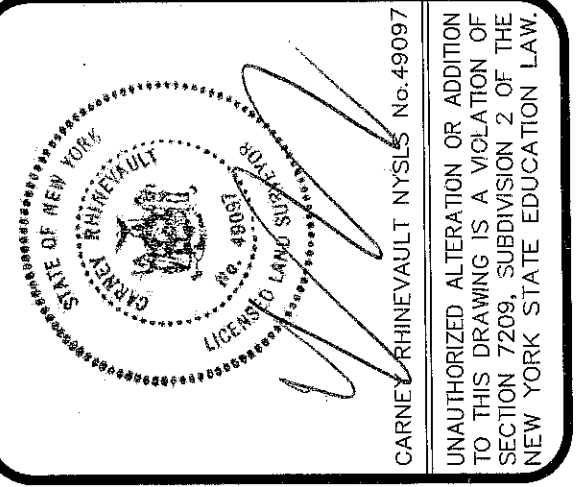

MAP OF PROPERTY OF
GILBERTH BELTRAN & ELGA ECHAVE
DOCUMENT No. 02-2019-2963
SITUATE AT
286 KETCHAMTOWN ROAD
TOWN OF WAPPINGER,
DUTCHESS COUNTY, NEW YORK

SURVEYED BY CARNEY RHINEVAULT
6 Main Street
Hyde Park, NY 12538
TEL. (845) 229-8225

06/23/2021 SCALE: 1"=30' PROJ NO. 21-162 SHEET 1 OF 1