




THIS SURVEY IS ACCURATE
AND CORRECT BY:
LARRY L. LYNN, L.S.
322
WAPPINGERS FALLS, NY
N.Y.S.R.L.S. No. 050531

PREPARED BY LARRY L. LYNN, L.S., GERALD L. LYNN, LAND
SURVEYOR, P.C., 1575 RTE. 376 WAPPINGERS FALLS, NY 12590.
(845) 463-2733
PLOT PLAN COMPLETED BY ME OR UNDER MY DIRECT
SUPERVISION ON JUNE 17, 2011 BASED ON A FIELD SURVEY
COMPLETED BY ME OR UNDER MY DIRECT SUPERVISION ON JUNE
14, 2011.
UNAUTHORIZED ALTERATION OR ADDITIONS TO THIS PLOT PLAN
IS A VIOLATION OF SECTION 1209(2) OF THE NEW YORK STATE
EDUCATION LAW.
COPYRIGHT 2011 LARRY L. LYNN. ALL RIGHTS RESERVED.

ALL CERTIFICATIONS HEREON ARE VALID
FOR THIS MAP AND COPIES THERE OF
ONLY IF SAID MAP OR COPIES BEAR THE
IMPRESSSED SEAL OF THE SURVEYOR
WHOSE SIGNATURE APPEARS HEREON.

BRIAN & CHRISTINA
ZANDSTRA
--- I HEREBY CERTIFY TO ---

SURVEY FOR/TO
BRIAN & CHRISTINA
ZANDSTRA
TOWN OF WAPPINGER
COUNTY OF DUTCHESS
STATE OF NEW YORK
JUNE 10, 2011

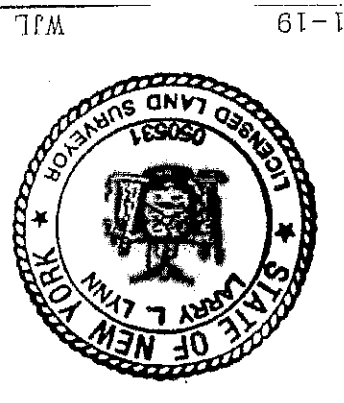


SCALE: 1" = 20'

- LEGEND**
- FENCE
 - DHD SVC. WIRES OVERHEAD SERVICE WIRES
 - (BIT) BITUMINOUS (ASPHALT)
 - IP IRON PIN
 - N/F NOW OR FORMERLY
 - UTILITY POLE
 - DEED LIBER/PAGE

LOT 2
N/F
VAN BUREN
L22001/P4034
FM 7776

LOT NUMBERS ARE AS SHOWN ON MAP
ENTITLED "CARD DEVELOPMENT" AND
FILED AS MAP NO. 2524. ADDITIONAL
LOT NUMBERS ARE AS SHOWN ON MAP
ENTITLED "SUBDIVISION FOR SANTANDRA
& VERRILLI" AND FILED AS MAP NO.
7776.

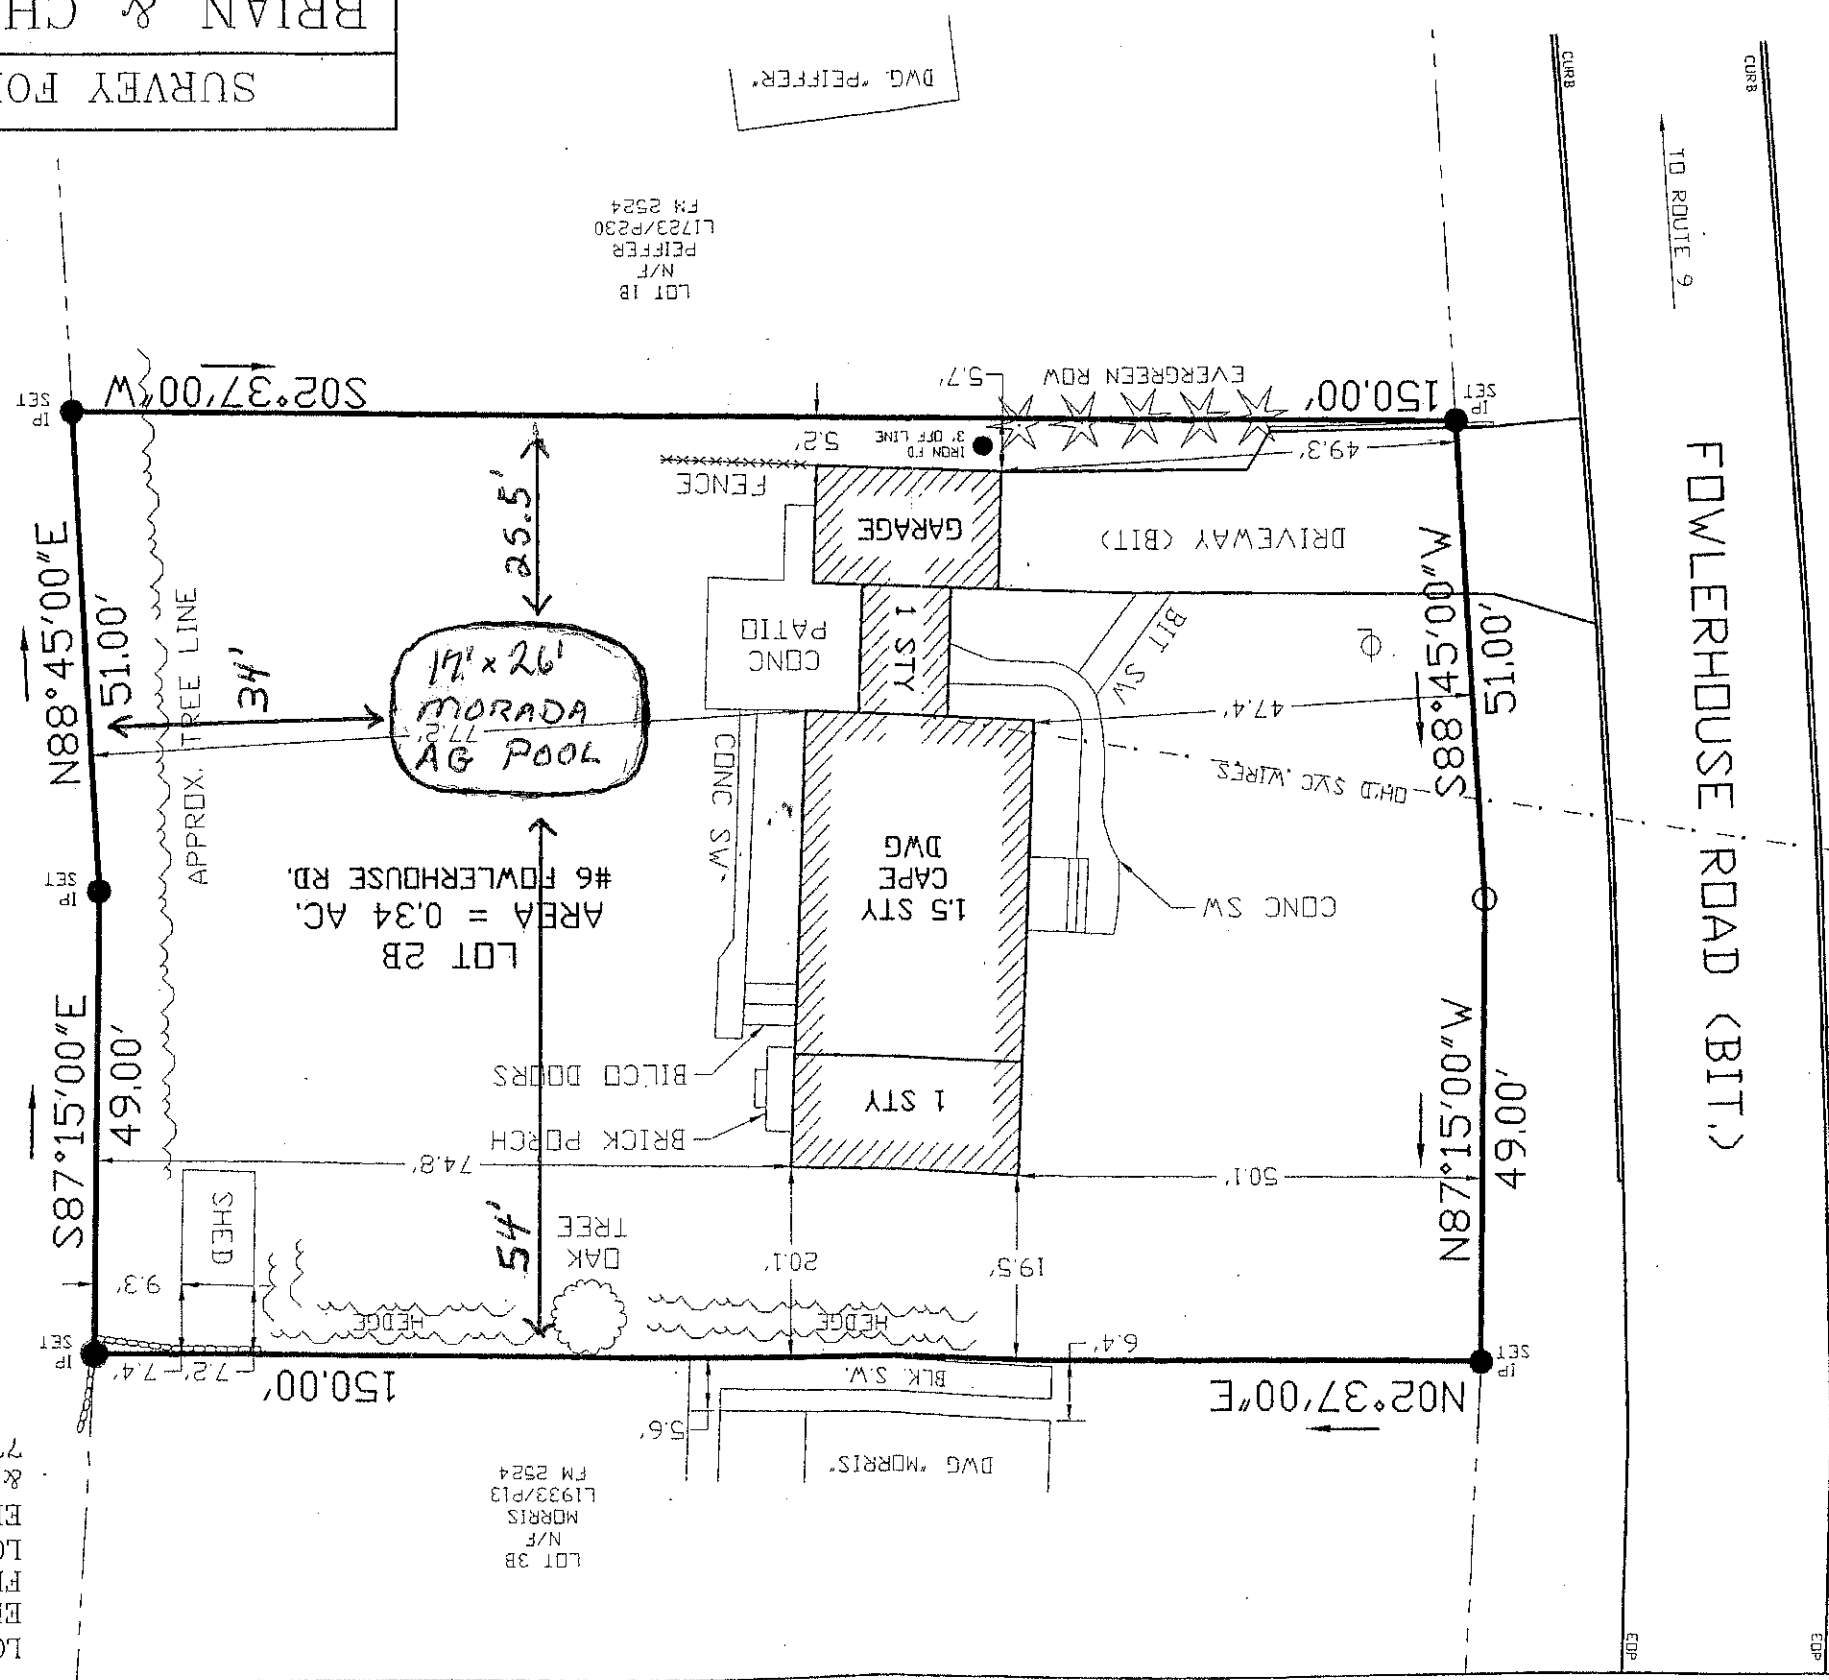

LOT 3B
N/F
MORRIS
L1933/P13
FM 2524

LOT 1B
N/F
PEIFFER
L1723/P230
FM 2524