
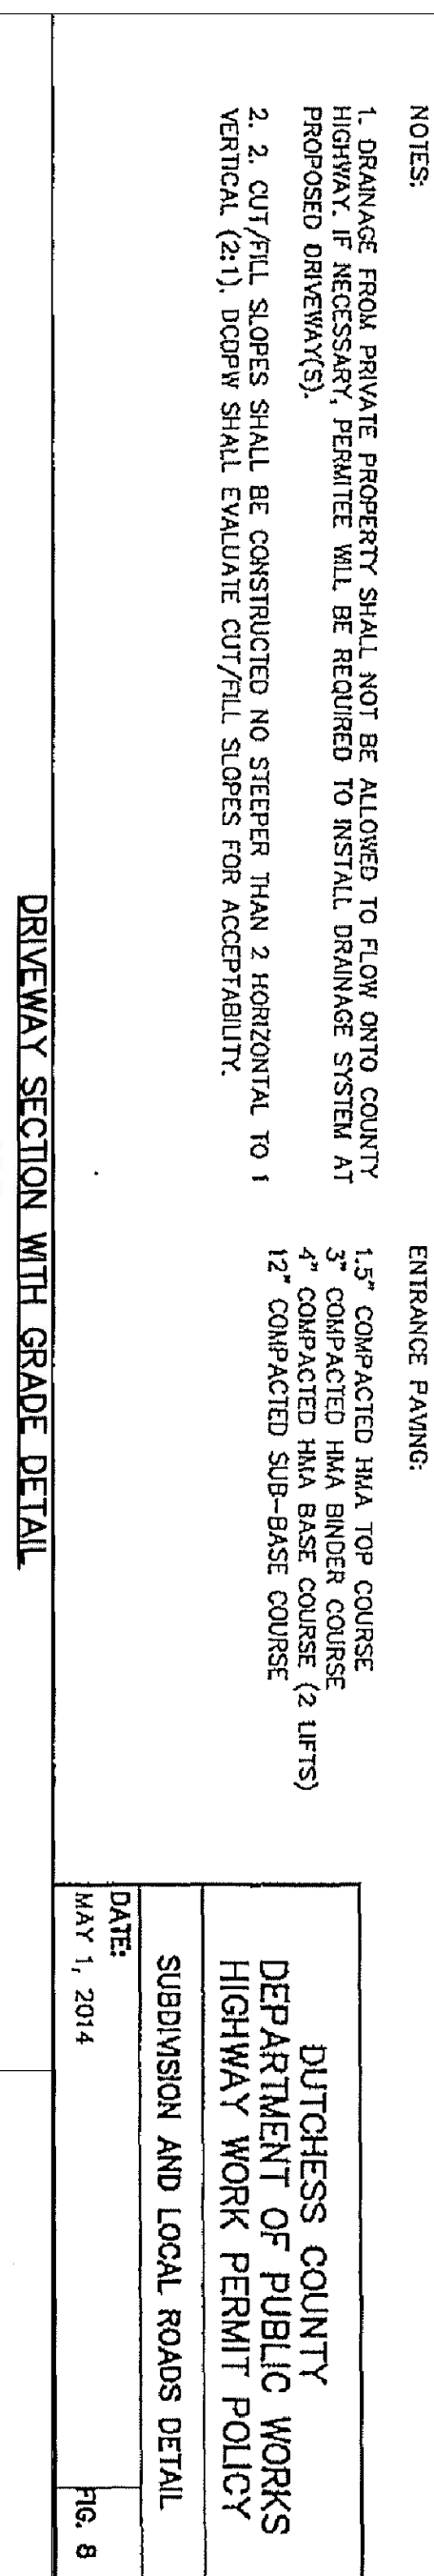
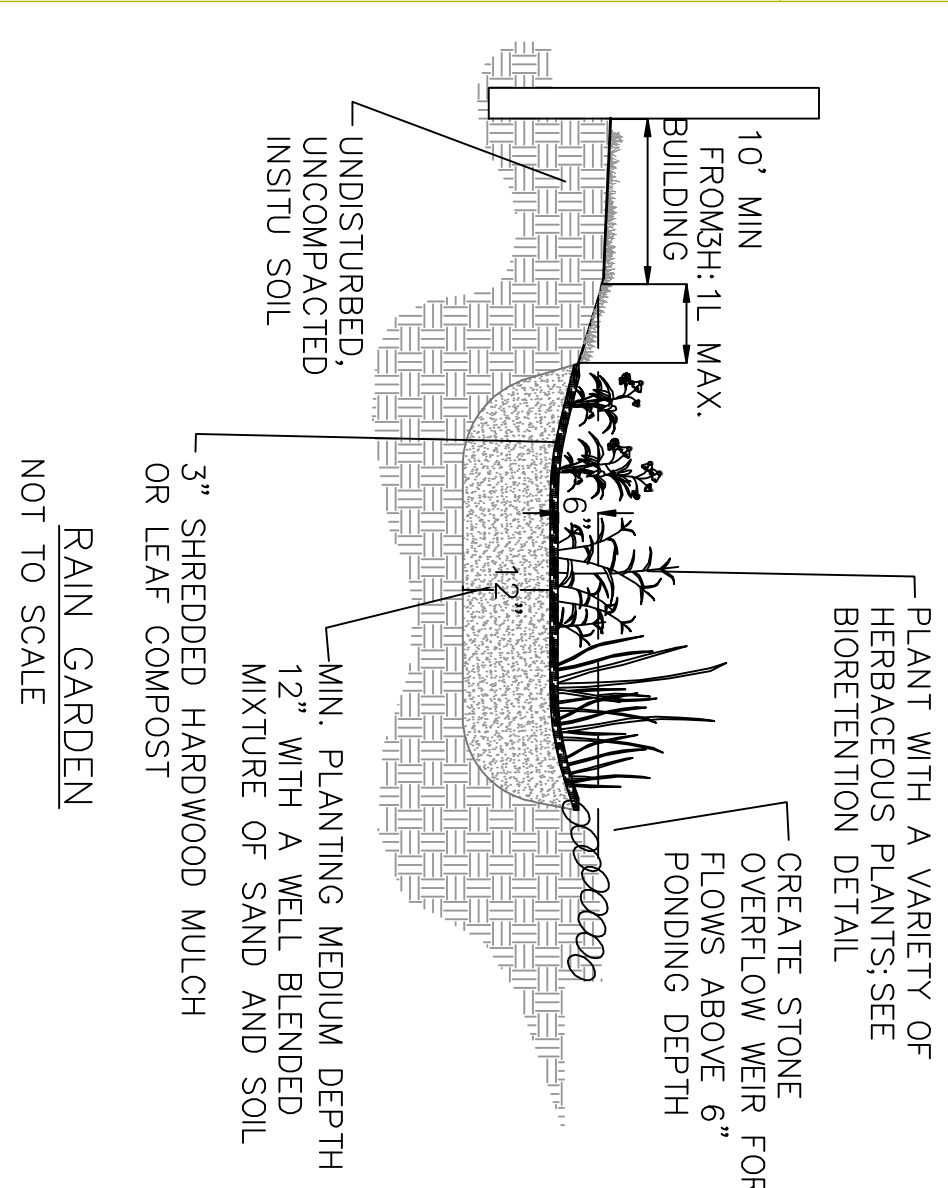


Abbrev.	Scientific Name	Common Name	Min. Planting Size	Spacing

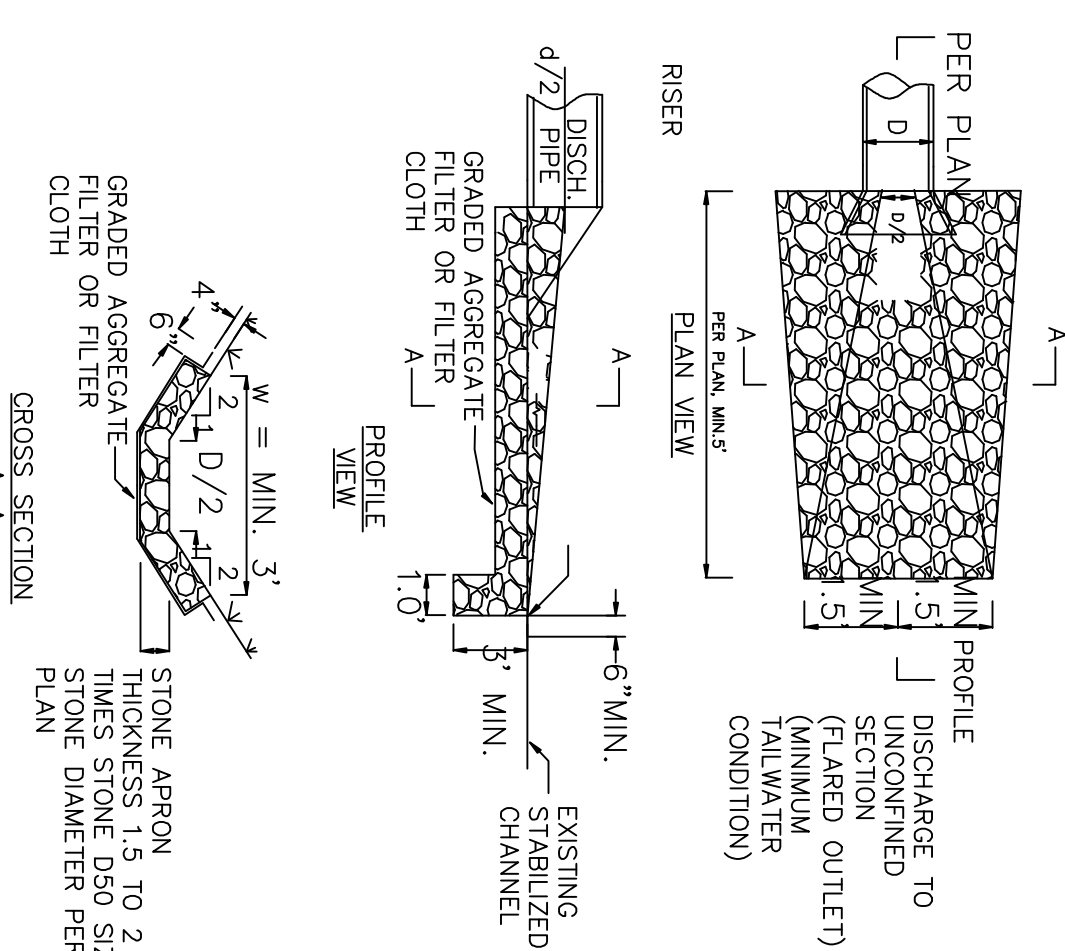

ASPHALT AND SUBBASE COURSE THICKNESS		
	SUBBASE	ASPHALT
AGRICULT./FIELD ENTRANCE	4"	N/A
SINGLE RESIDENTIAL DRIVEWAY	4"	3"
COMMON RESIDENT DRIVEWAY	6"	4"
MINOR COMMERCIAL DRIVEWAY	6"	4"


1. ALL TREES, BRUSH, STUMPS, OBSTRUCTIONS, AND OTHER OBSTRUCTABLE MATERIAL SHALL BE REMOVED AND DISPOSED OF SO AS NOT TO INTERFERE WITH THE PROPER CONSTRUCTION OF THE WATERWAY.
 2. THE WATERWAY SHALL BE EXCAVATED OR SHAPED TO LINE GRADE, AND CROSS SECTION AS REQUIRED TO MEET THE CRITERIA SPECIFIED HEREIN, AND BE FREE OF BANK PROJECTIONS OR OTHER IRREGULARITIES WHICH WILL IMPEDED FLOW OF WATER.
 3. NORMAL FLOOD OR OTHER UNUSUAL SETBACKS SHALL BE PREVENTED BY THE CONSTRUCTION OF THE WATERWAY.
 4. ALL EARTH REMOVED AND NOT NEEDED IN CONSTRUCTION SHALL BE SPREAD OR DISPOSED OF SO THAT IT WILL NOT INTERFERE WITH THE FUNCTIONING OF THE WATERWAY.
 5. STABILIZATION SHALL BE DONE ACCORDING TO THE REQUIREMENTS OF THE SPECIFICATIONS FOR VEGETATIVE PRACTICES.
 6. SEEDING AND MULCHING MAY BE USED FOR THE ESTABLISHMENT OF THE VEGETATION. IT IS RECOMMENDED THAT, WHEN CONDITIONS PERMIT, TERRESTRIAL WATERWAYS OR OTHER MEANS SHOULD BE USED TO ESTABLISH VEGETATION ON THE WATERWAY DURING THE ESTABLISHMENT OF THE VEGETATION.
 7. BLEND TO DRIVEWAY CROSS SECTION
- GRADED WATERWAY
- GRADED AND STABILIZED WATERWAY

