


CRABAPPLE COURT

APPLESAUCE LANE

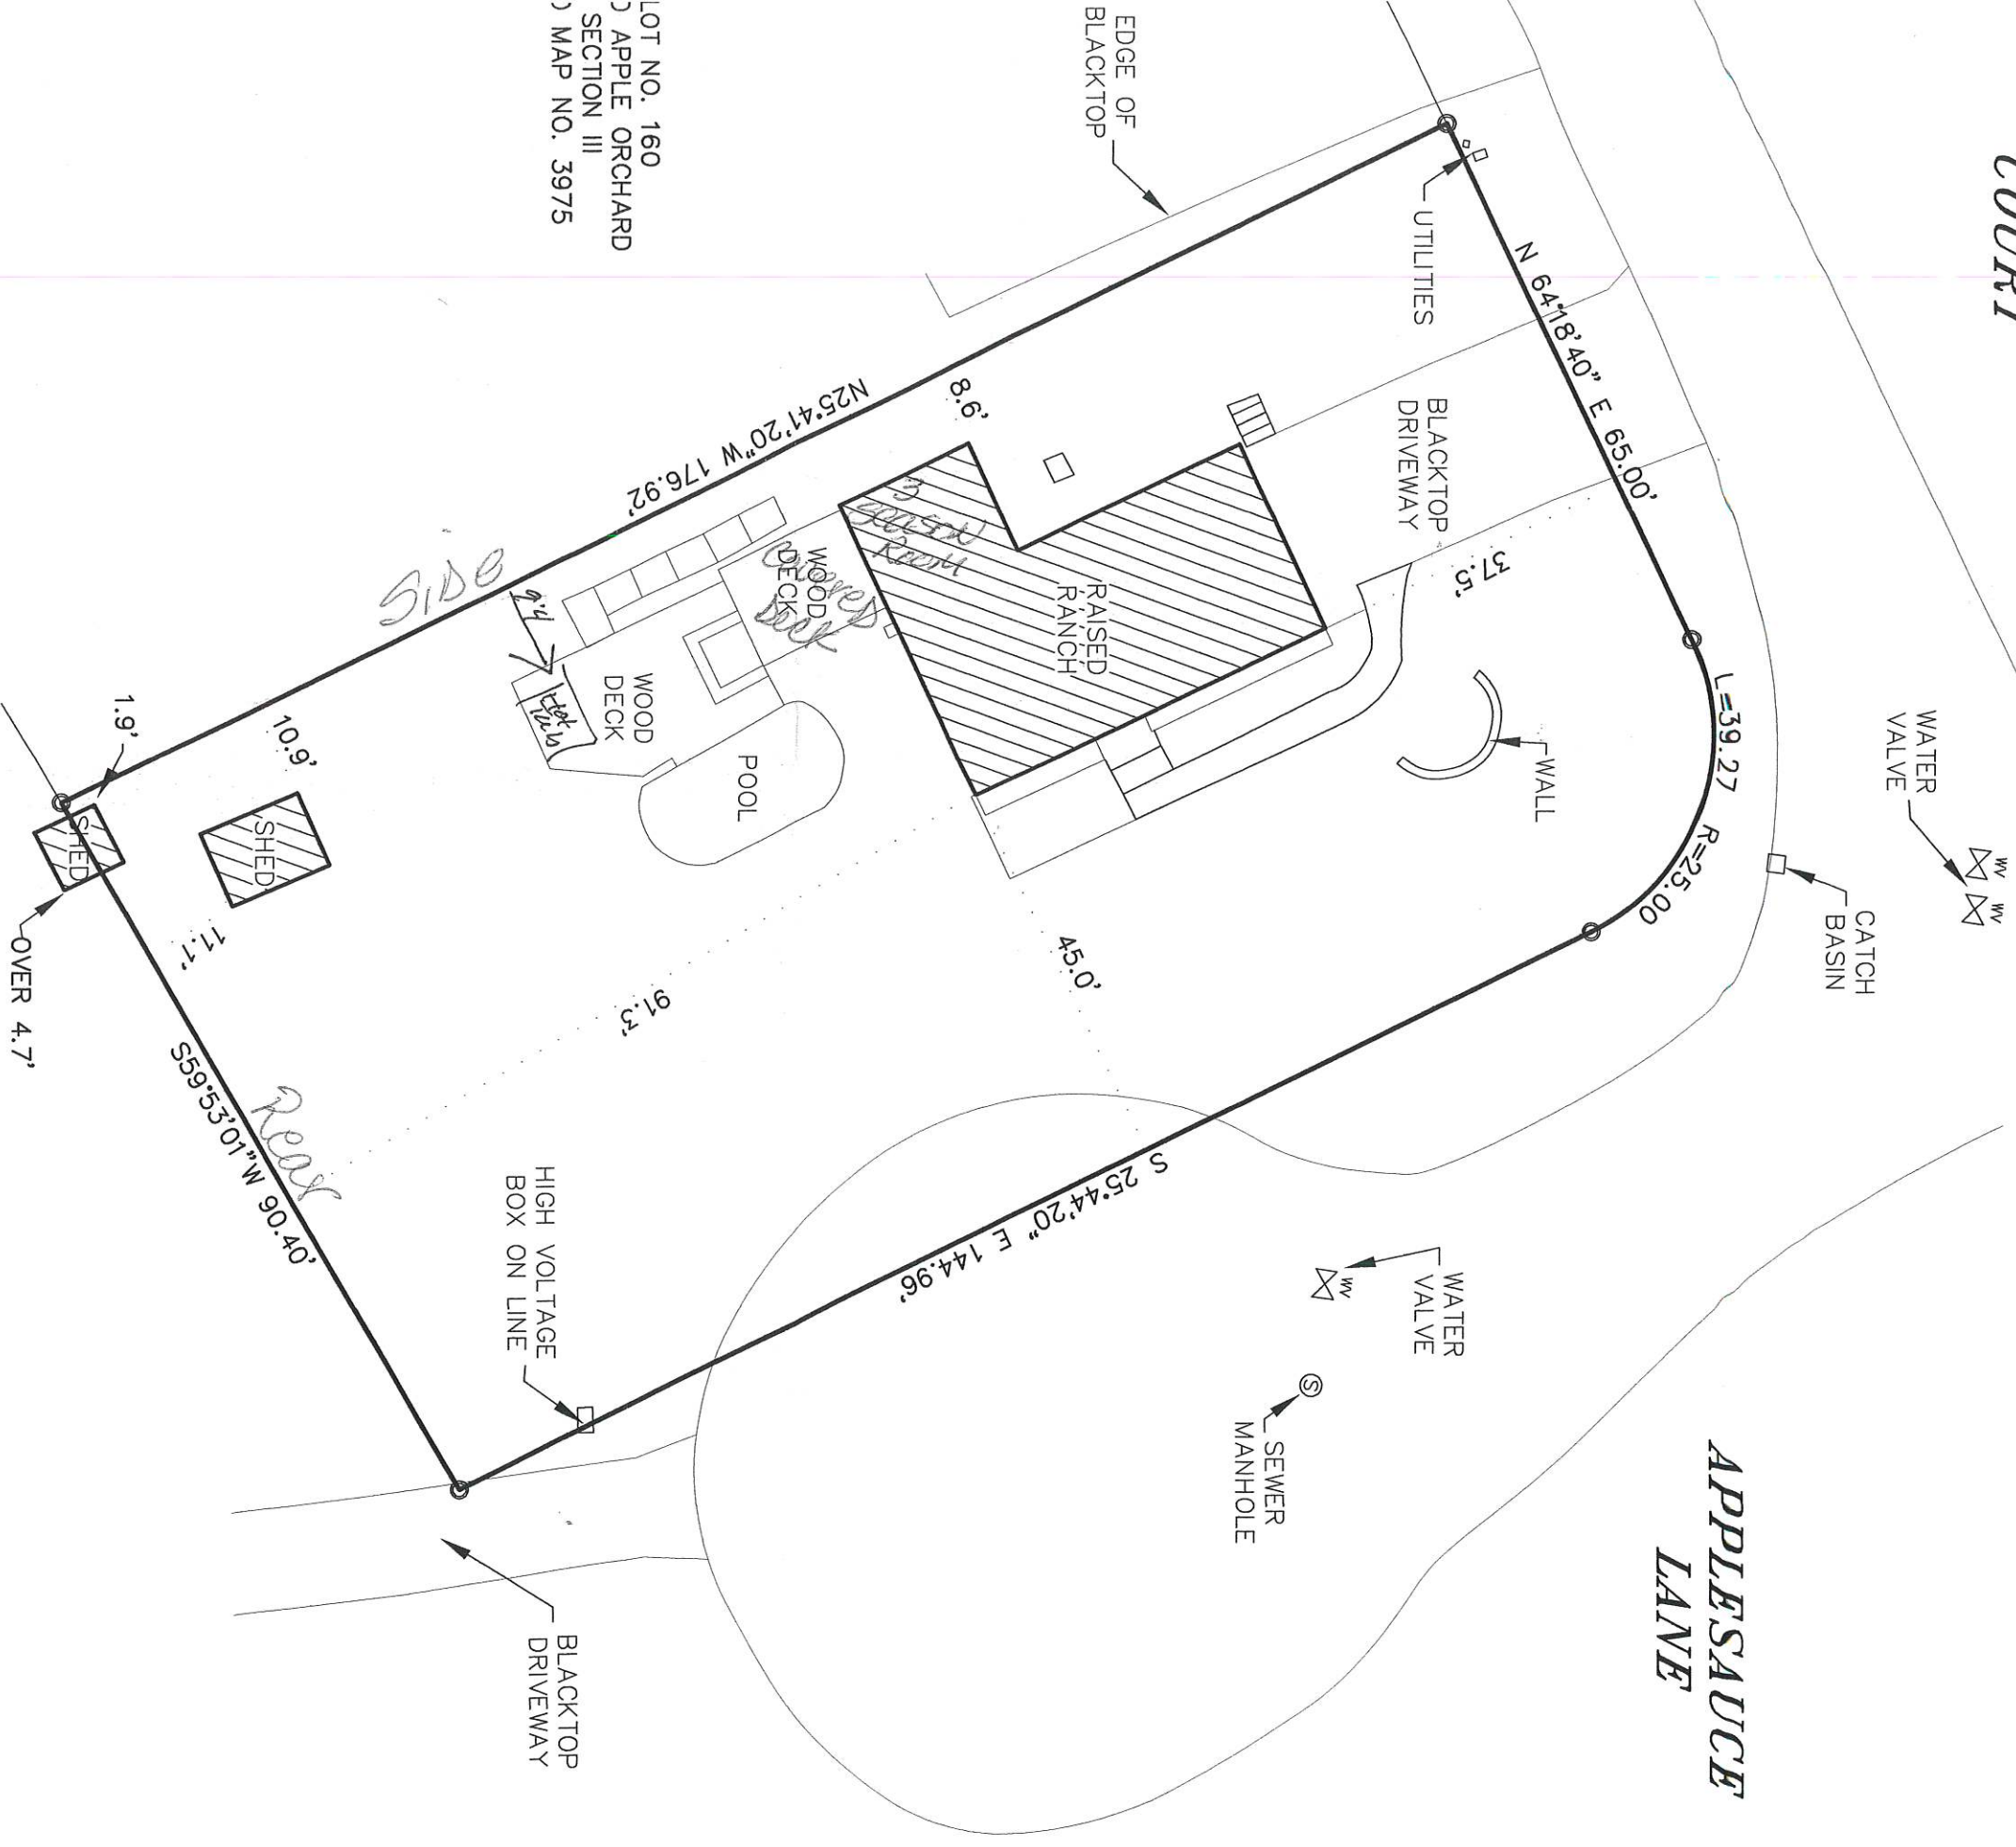

LOT NO. 160
APPLE ORCHARD
SECTION III
MAP NO. 3975

AREA=0.36 ACRES +/-

MAP OF SURVEY
FOR

SEC. III LOT No. 161
YE OLD APPLE ORCHARD
TOWN OF WAPPINGER
DUTCHESS CO., N.Y.
SCALE: 1" = 20'
FEBRUARY 13, 2023

6. CERTIFICATIONS INDICATED HEREON SIGNIFY THAT THIS SURVEY WAS PREPARED IN ACCORDANCE WITH THE EXISTING CODE OF PRACTICE FOR LAND SURVEYS ADOPTED BY THE NEW YORK STATE ASSOCIATION OF PROFESSIONAL LAND SURVEYORS. SAID CERTIFICATIONS SHALL RUN ONLY TO THE PERSONS FOR WHOM THE SURVEY IS PREPARED, AND ON HIS BEHALF TO THE

