

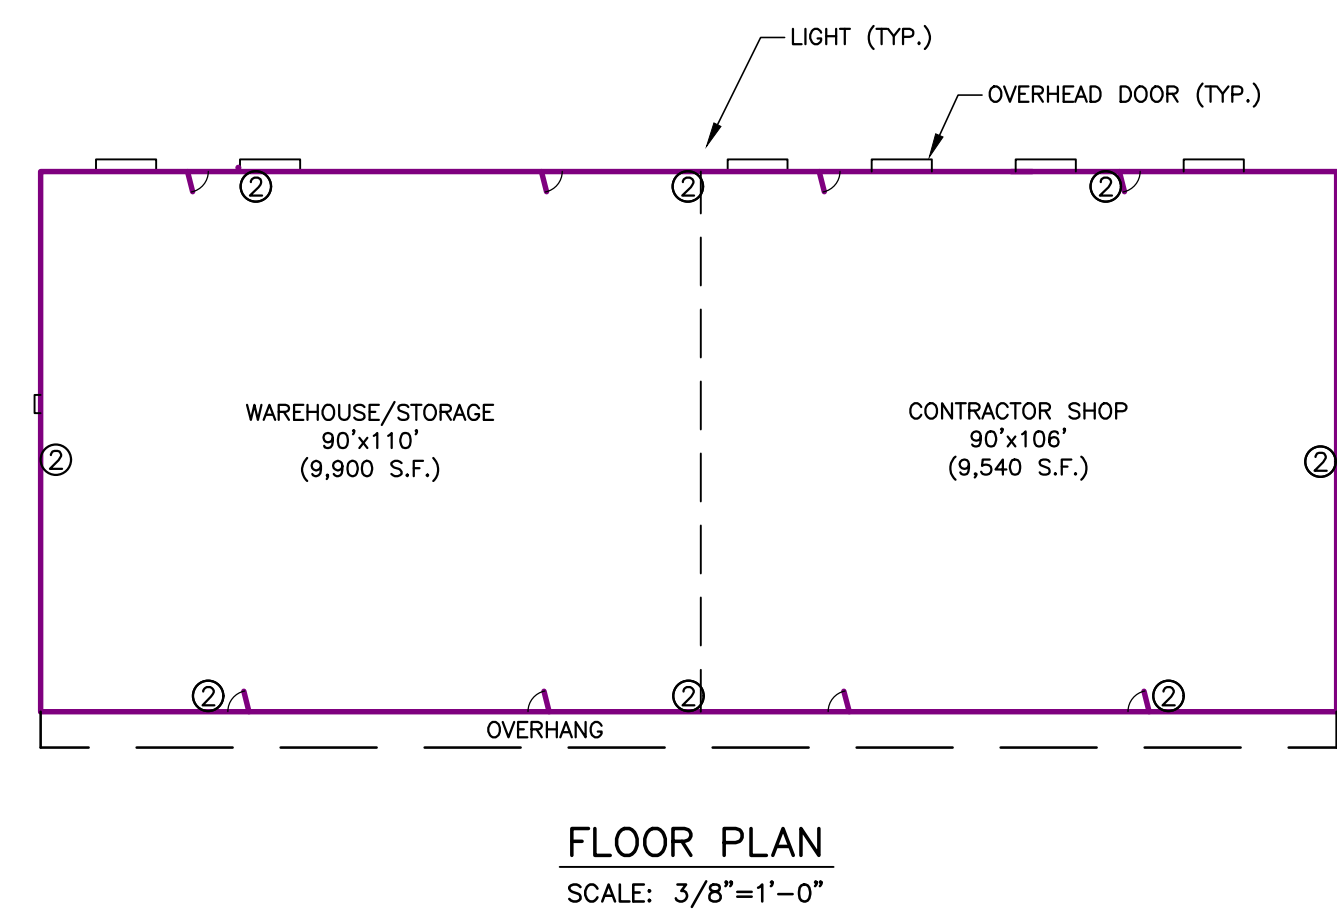
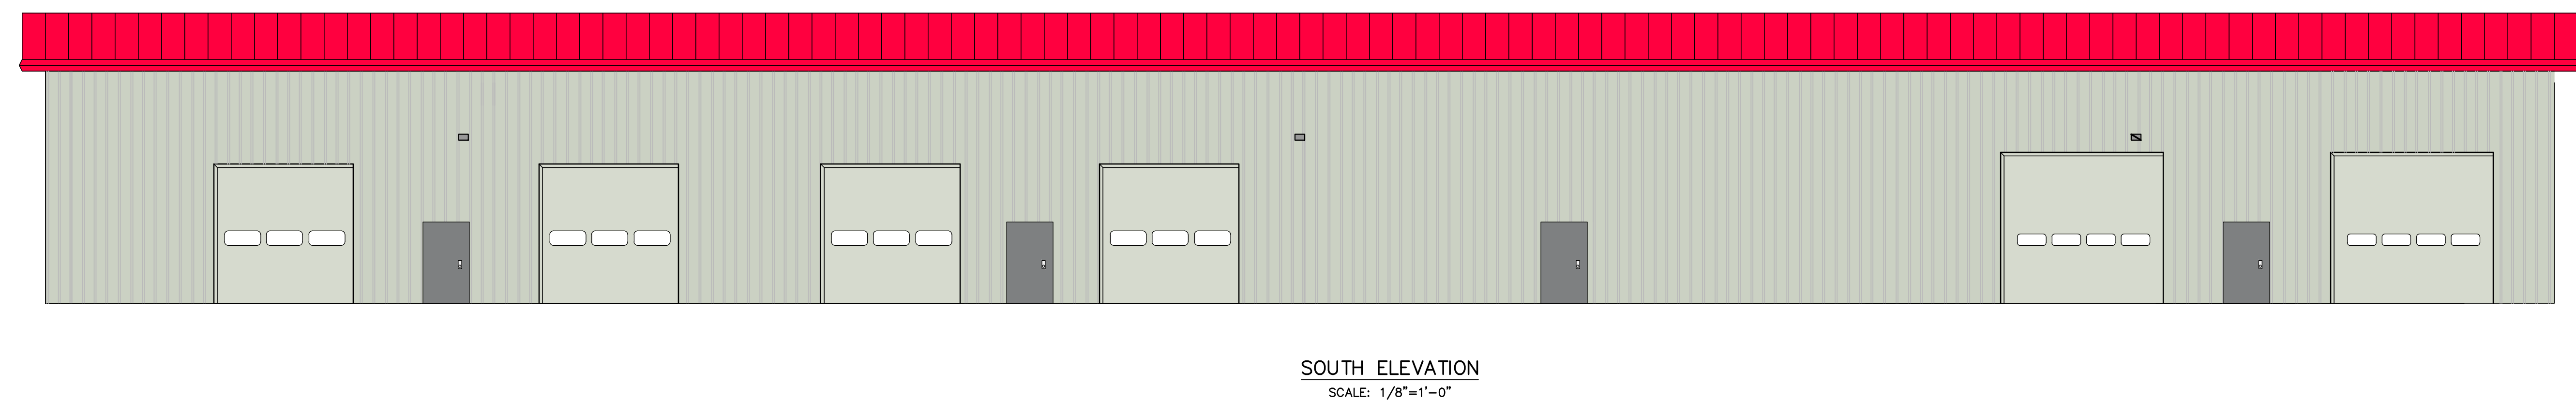
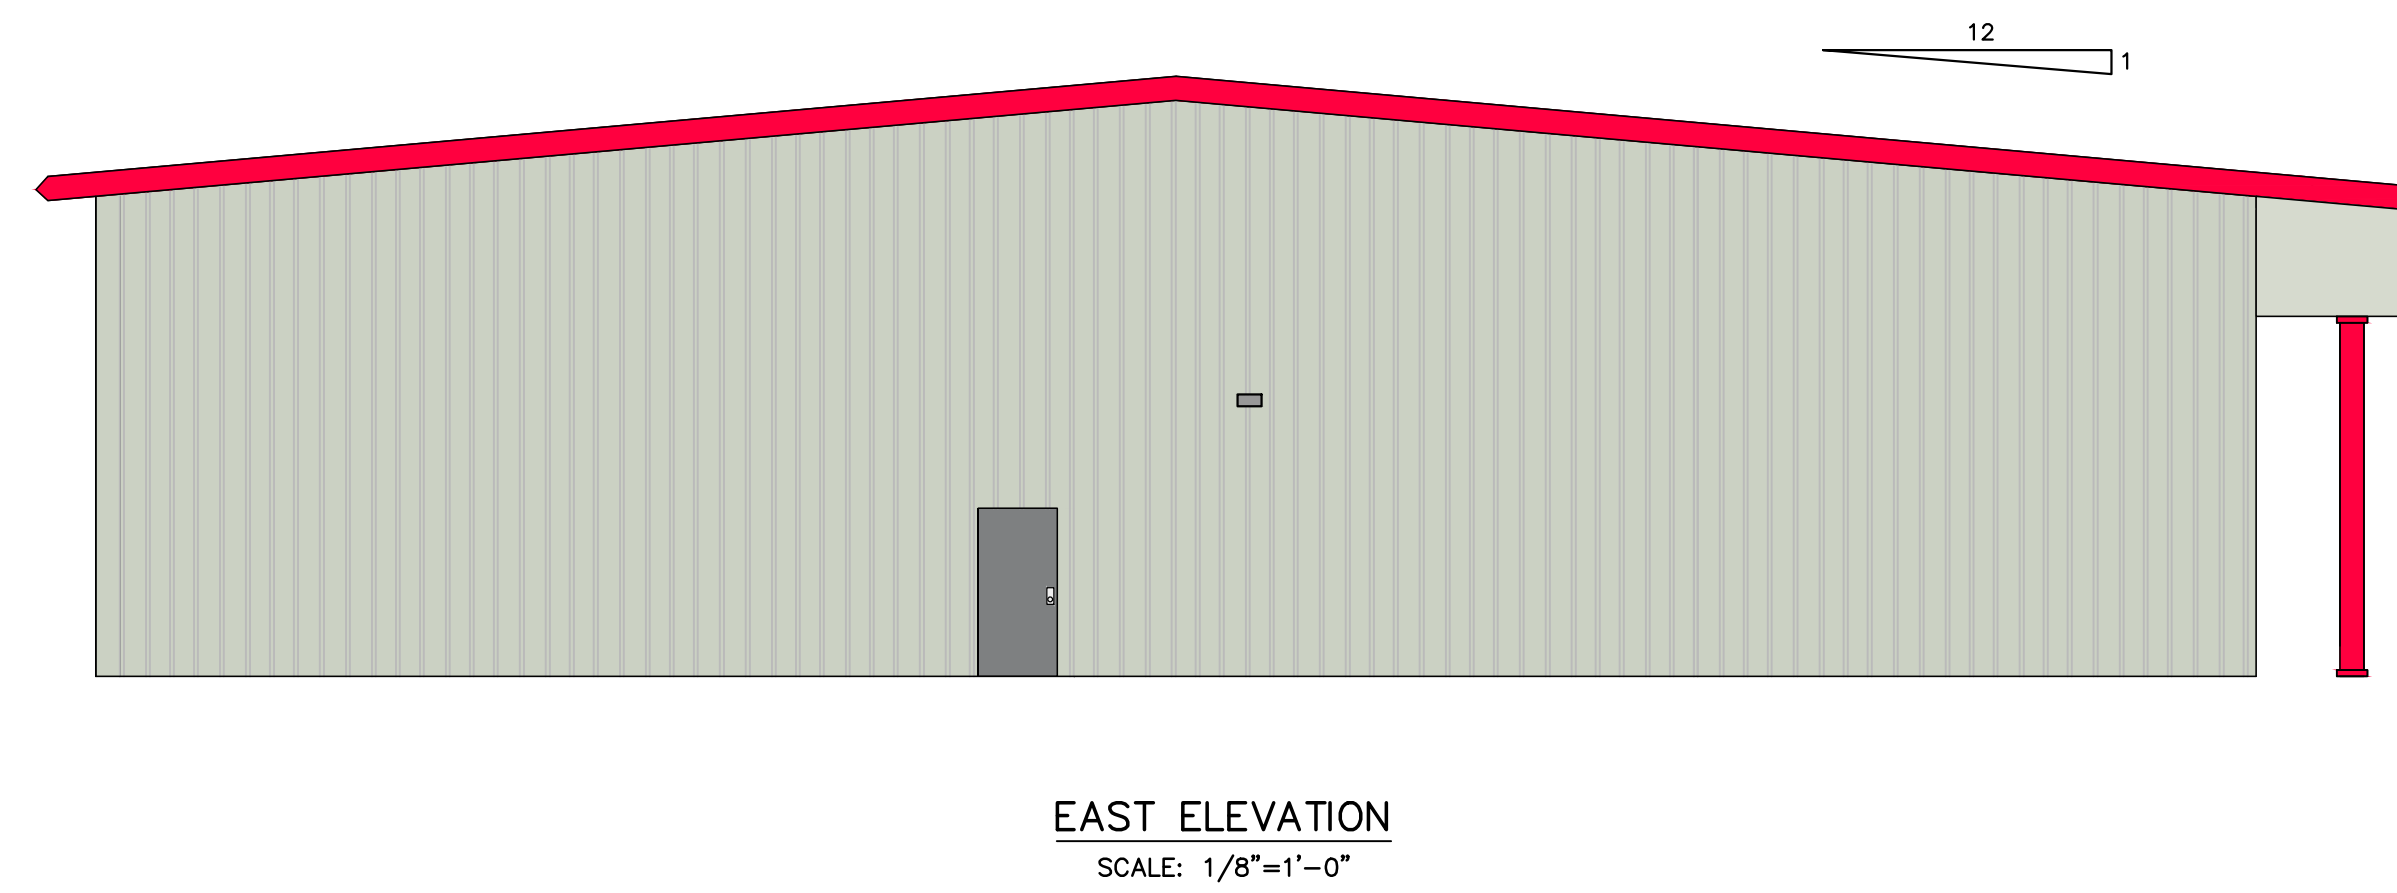
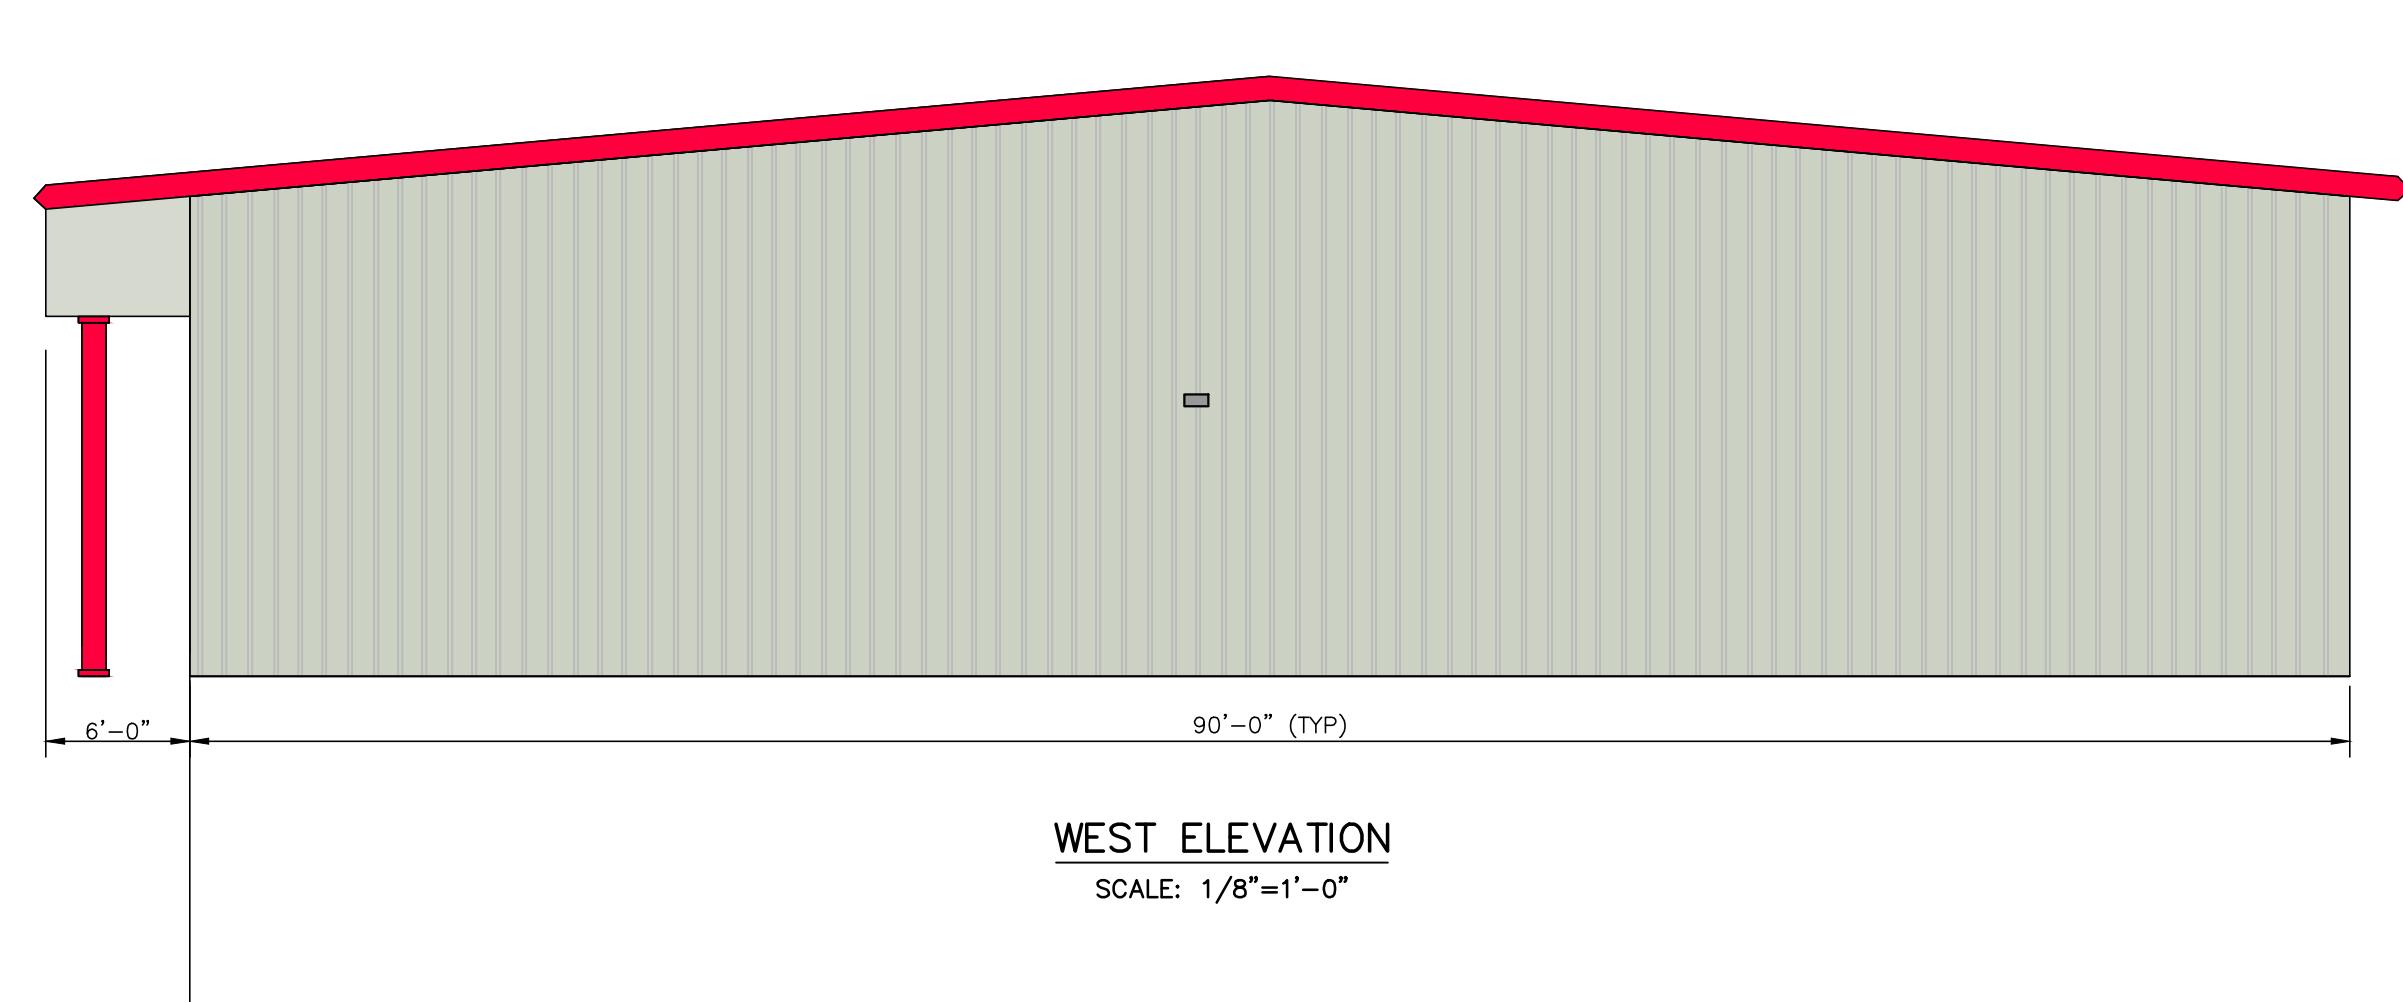


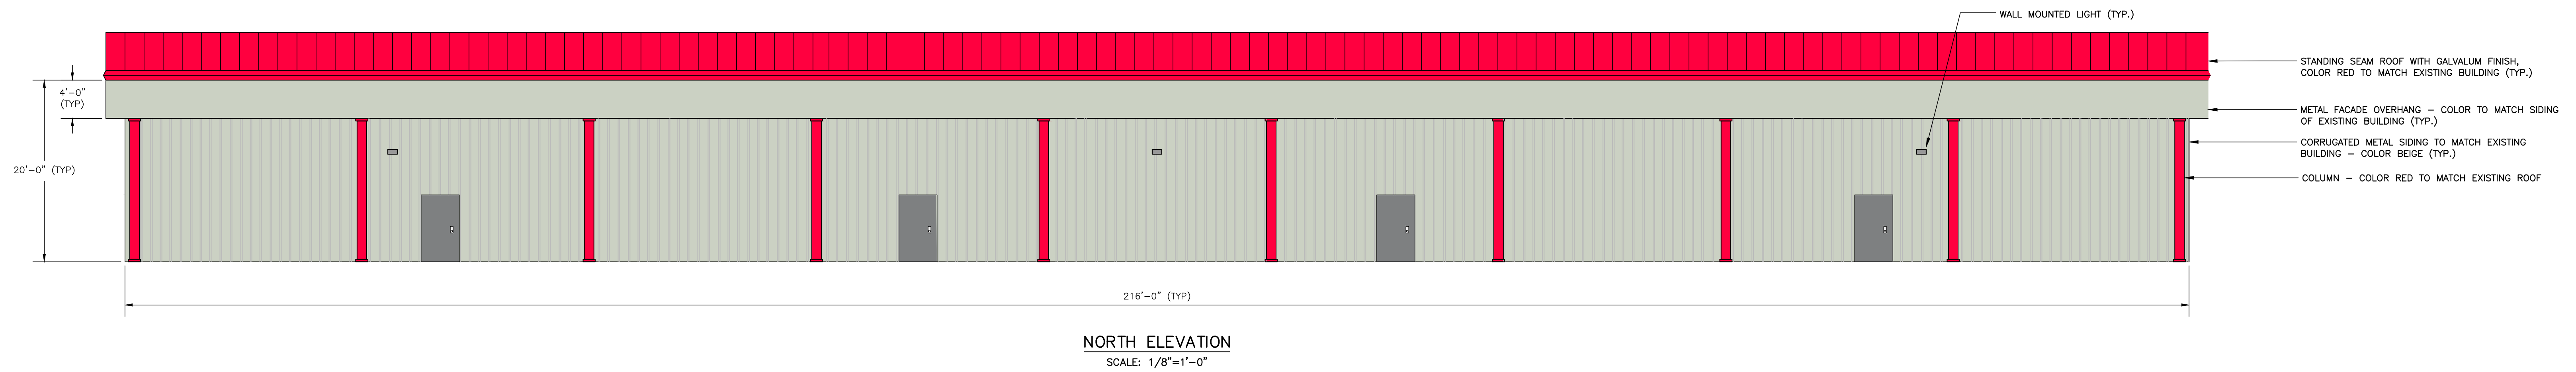

PROPOSED BUILDING USE TABLE	
SQUARE FOOTAGE	USE
9,540	CONTRACTOR SHOP
9,900	WAREHOUSE/STORAGE

REVISIONS	
DATE:	DESCRIPTION:
05-01-23	GENERAL REVISIONS TO BUILDING USE & LAYOUT

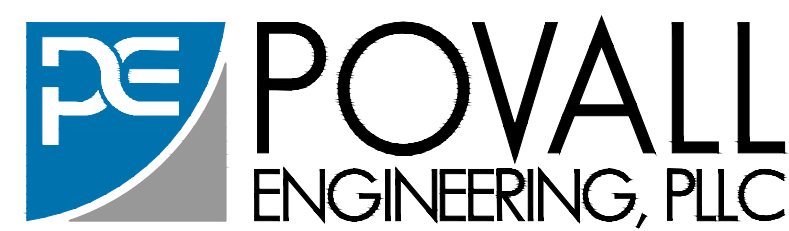

WILLIAM H. POVALL III, P.E.
N.Y.S.P.E. LICENSE #075020
3 NANCY COURT, SUITE 4
WAPPINGERS FALLS, NY 12590
TEL.: (845) 897-8205
FAX: (845) 897-0042

BAC PROPERTIES, LLC FULL BUILD OUT
ARCHITECTURAL RENDERING

TOWN OF WAPPINGER

DUTCHESS COUNTY, NEW YORK

JOB #: 0826
DATE: 11-30-11
SCALE: 1/8"=1'-0"
A-1
SHEET 1 OF 1