
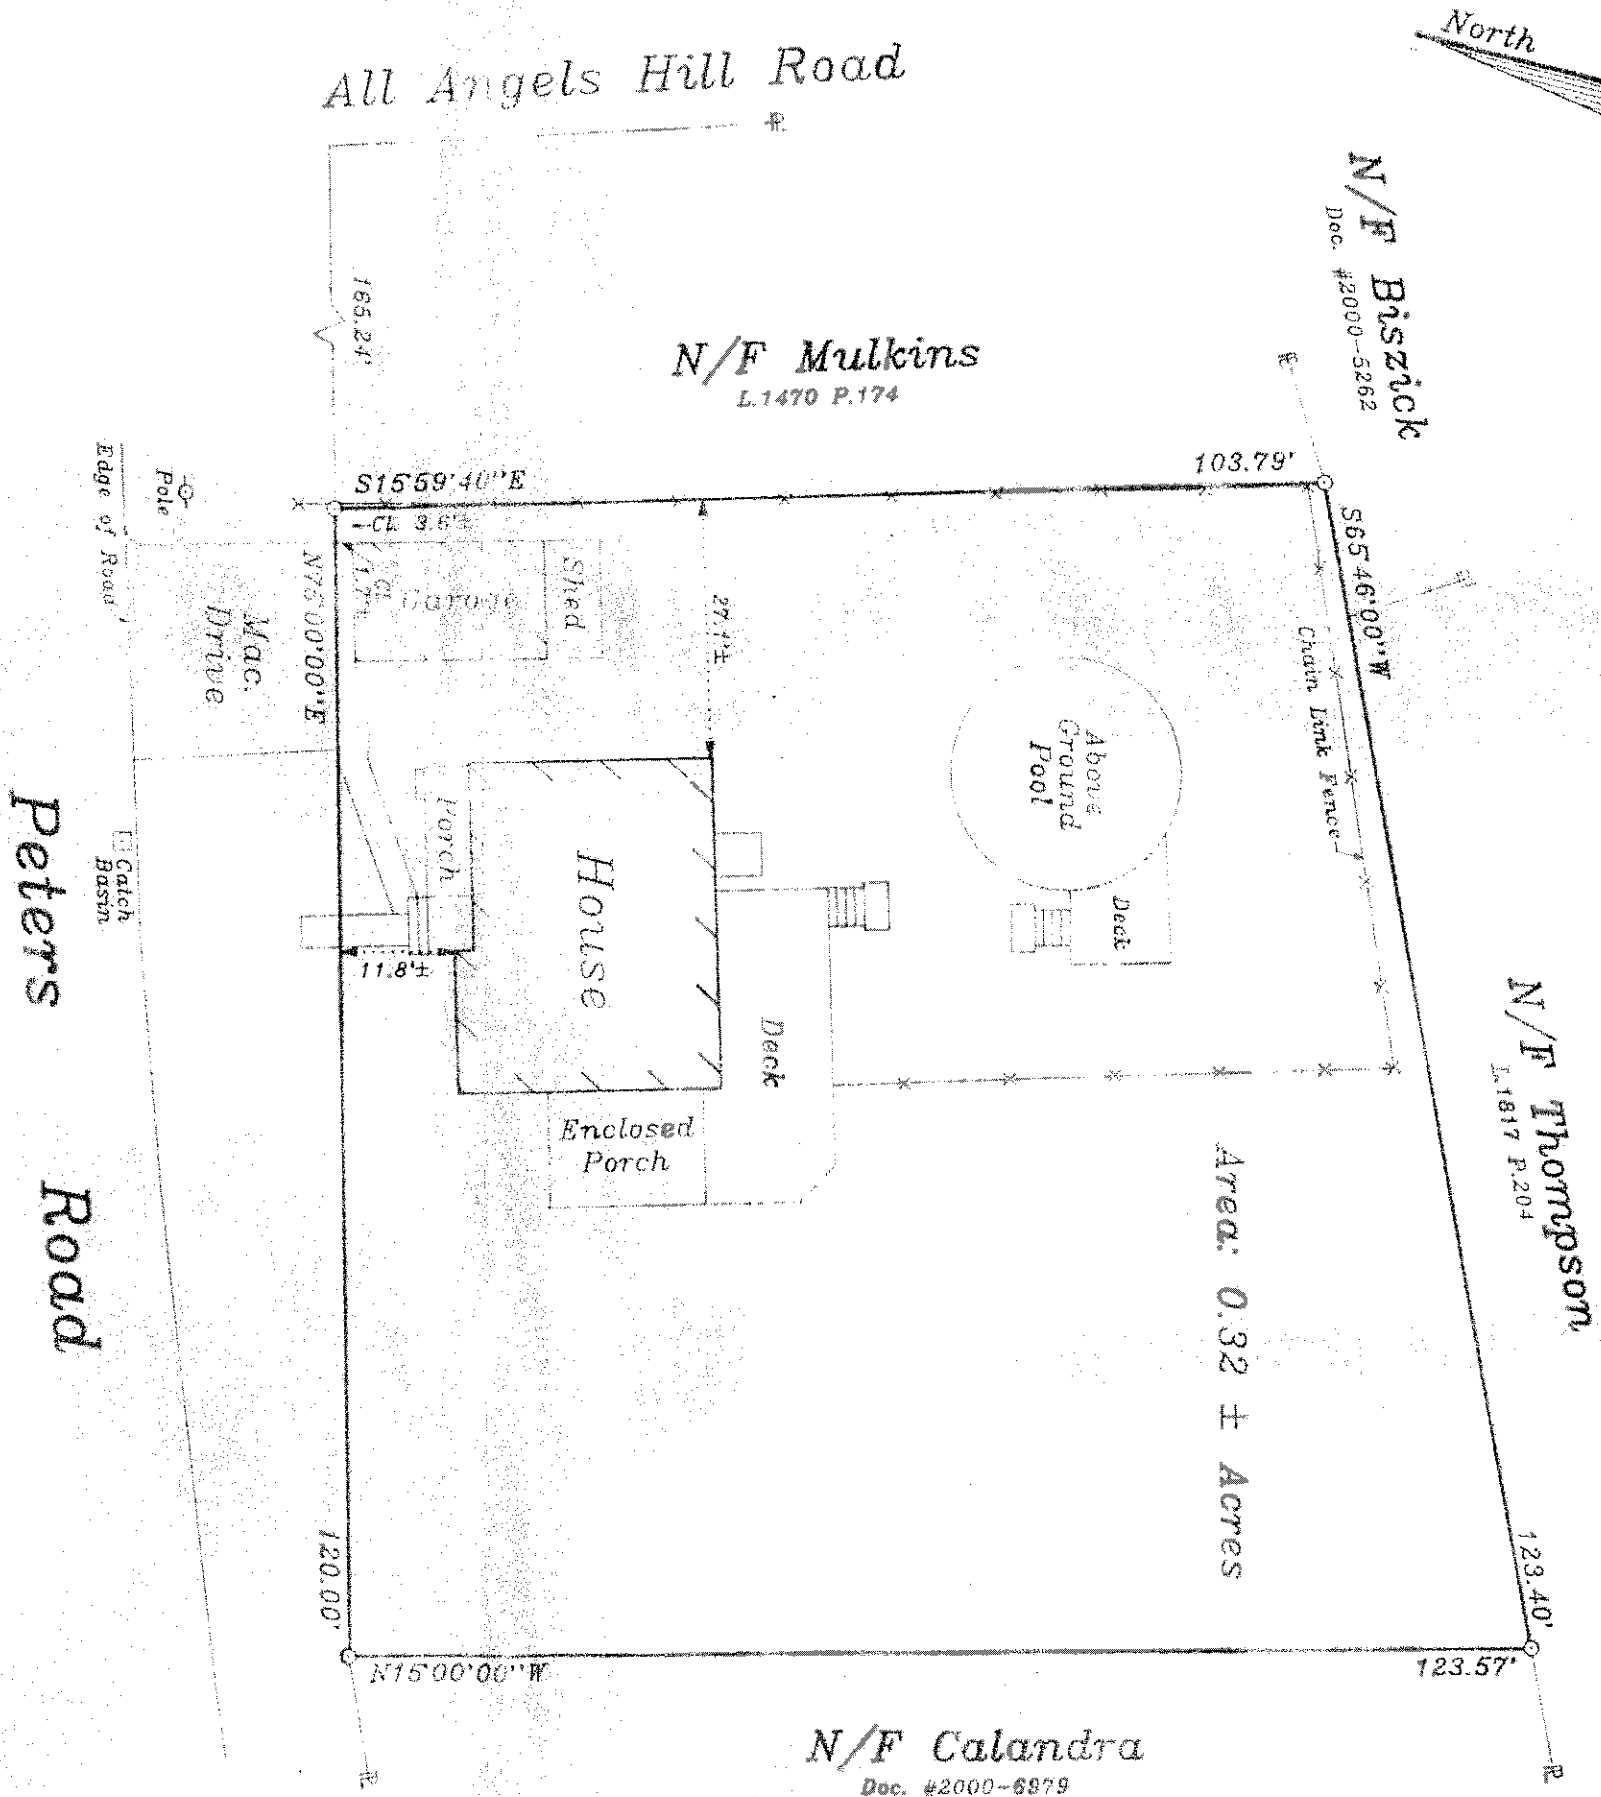


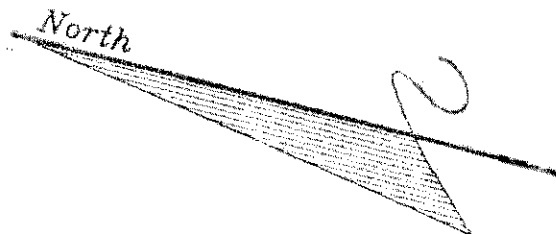

Survey Map
Prepared For

Joseph Sabatelli & Adrienne M. Raab

Town of Wappinger
Scale: 1" = 20'

Dutchess County, N.Y.
May 16, 2004

Unauthorized alteration or addition to a survey map bearing a Licensed Land Surveyor's seal is a violation of Section 7209(2) of the New York State Education Law. Only copies from the original of this map, marked with an original of this Land Surveyor's embossed seal, shall be considered valid, true copies. Certification indicated hereon signifies that this map was prepared as the result of an actual field survey performed by me or under my direct supervision, on or before the date of this map, and in my opinion and belief to be true and correct. Certification shall only run to the person(s) for whom this map was prepared, and on his/her behalf to the title company, governmental agency and lending institution listed hereon. Certification is not transferable to additional institutions nor subsequent owners. Underground improvements or encroachments, if any, are not shown. Use of this map for either an update or survey inspection shall void this map.

Robert D. Kalaka, L.S.

P.O. Box 250

Wappingers Falls, N.Y. 12590

Certification List:

- Joseph Sabatelli
- Adrienne M. Raab
- Washington Title Insurance Company
- Hudson Valley Federal Credit Union, Its
- Successors And/Or Assigns

Robert D. Kalaka

1372

Copyright © 2004 Robert D. Kalaka, L.S.

License No. 049914