



LOT NUMBERS ARE AS SHOWN ON A CERTAIN
MAP ENTITLED, "ORCHARD HOMES - SECTION
A" AND FILED AS MAP NO. 2778.
TAX PARCEL NUMBERS ARE AS SHOWN ON TAX
MAP 135689-6257-03.



LOT 6
FM 6264
N/F
CARRINGTON
L1595/P361

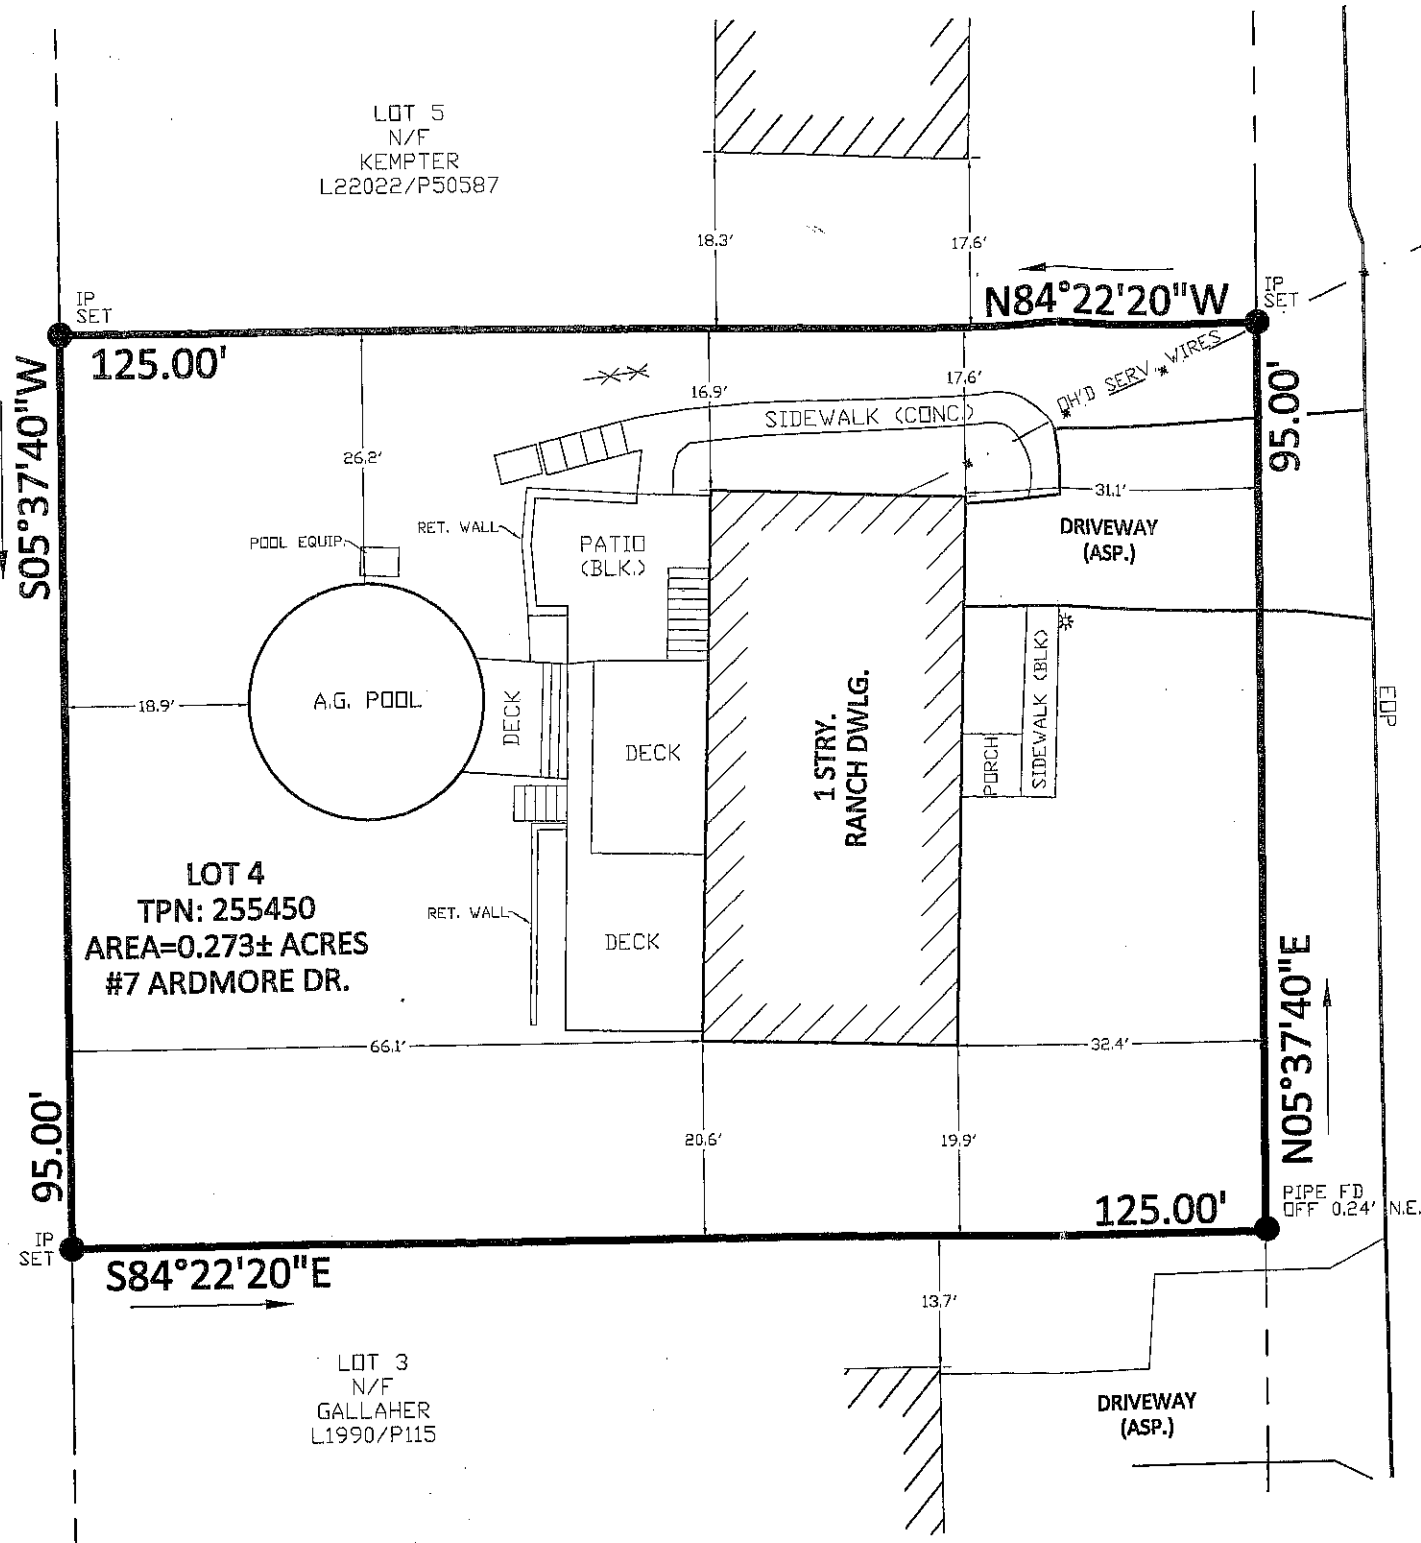

ARDMORE DR. (ASP.)

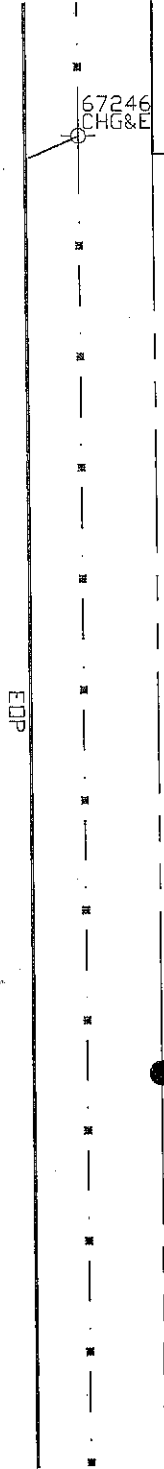

SCALE: 1"=20'

THIS SURVEY IS ACCURATE
AND CORRECT BY:
LARRY L. LYNN, L.S.
[Signature]
WAPPINGERS FALLS, NY
N.Y.S.P.L.S. No. 050531

PREPARED BY LARRY L. LYNN, L.S., "LARRY L. LYNN, LAND
SURVEYOR, P.C." 66 MIDDLEBUSH RD. STE. G107 WAPPINGERS
FALLS, NY 12590, (845) 463-2733.
PLAN COMPLETED BY ME OR UNDER MY DIRECT SUPERVISION ON
JULY 11, 2022. BASED ON A FIELD SURVEY COMPLETED BY ME
OR UNDER MY DIRECT SUPERVISION ON JULY 8, 2022.
UNAUTHORIZED ALTERATION OR ADDITIONS TO THIS PLAN IS A
VIOLATION OF SECTION 7209(2) OF THE NEW YORK STATE
EDUCATION LAW.
SUBJECT TO THE FINDINGS OF A CURRENT TITLE SEARCH,
SUBJECT TO COVENANTS, EASEMENTS, RESTRICTIONS AND
AGREEMENTS OF RECORD.
COPYRIGHT © 2022 LARRY L. LYNN, ALL RIGHTS RESERVED.

ALL CERTIFICATIONS HEREON ARE VALID
FOR THIS MAP AND COPIES THERE OF
ONLY IF SAID MAP OR COPIES BEAR THE
IMPRESSED SEAL OF THE SURVEYOR
WHOSE SIGNATURE APPEARS HEREON.
THE CERTIFICATIONS HEREIN ARE NOT
TRANSFERABLE.

-- I HEREBY CERTIFY TO --

CHARLES R. HENGST
&
MARY T. HENGST

SURVEY FOR/TO

**CHARLES
HENGST**

TOWN OF WAPPINGER
COUNTY OF DUTCHESS
STATE OF NEW YORK
JULY 11, 2022

