


N/F
STEPHAN BERTERO
DOCUMENT NO. 2010-4051

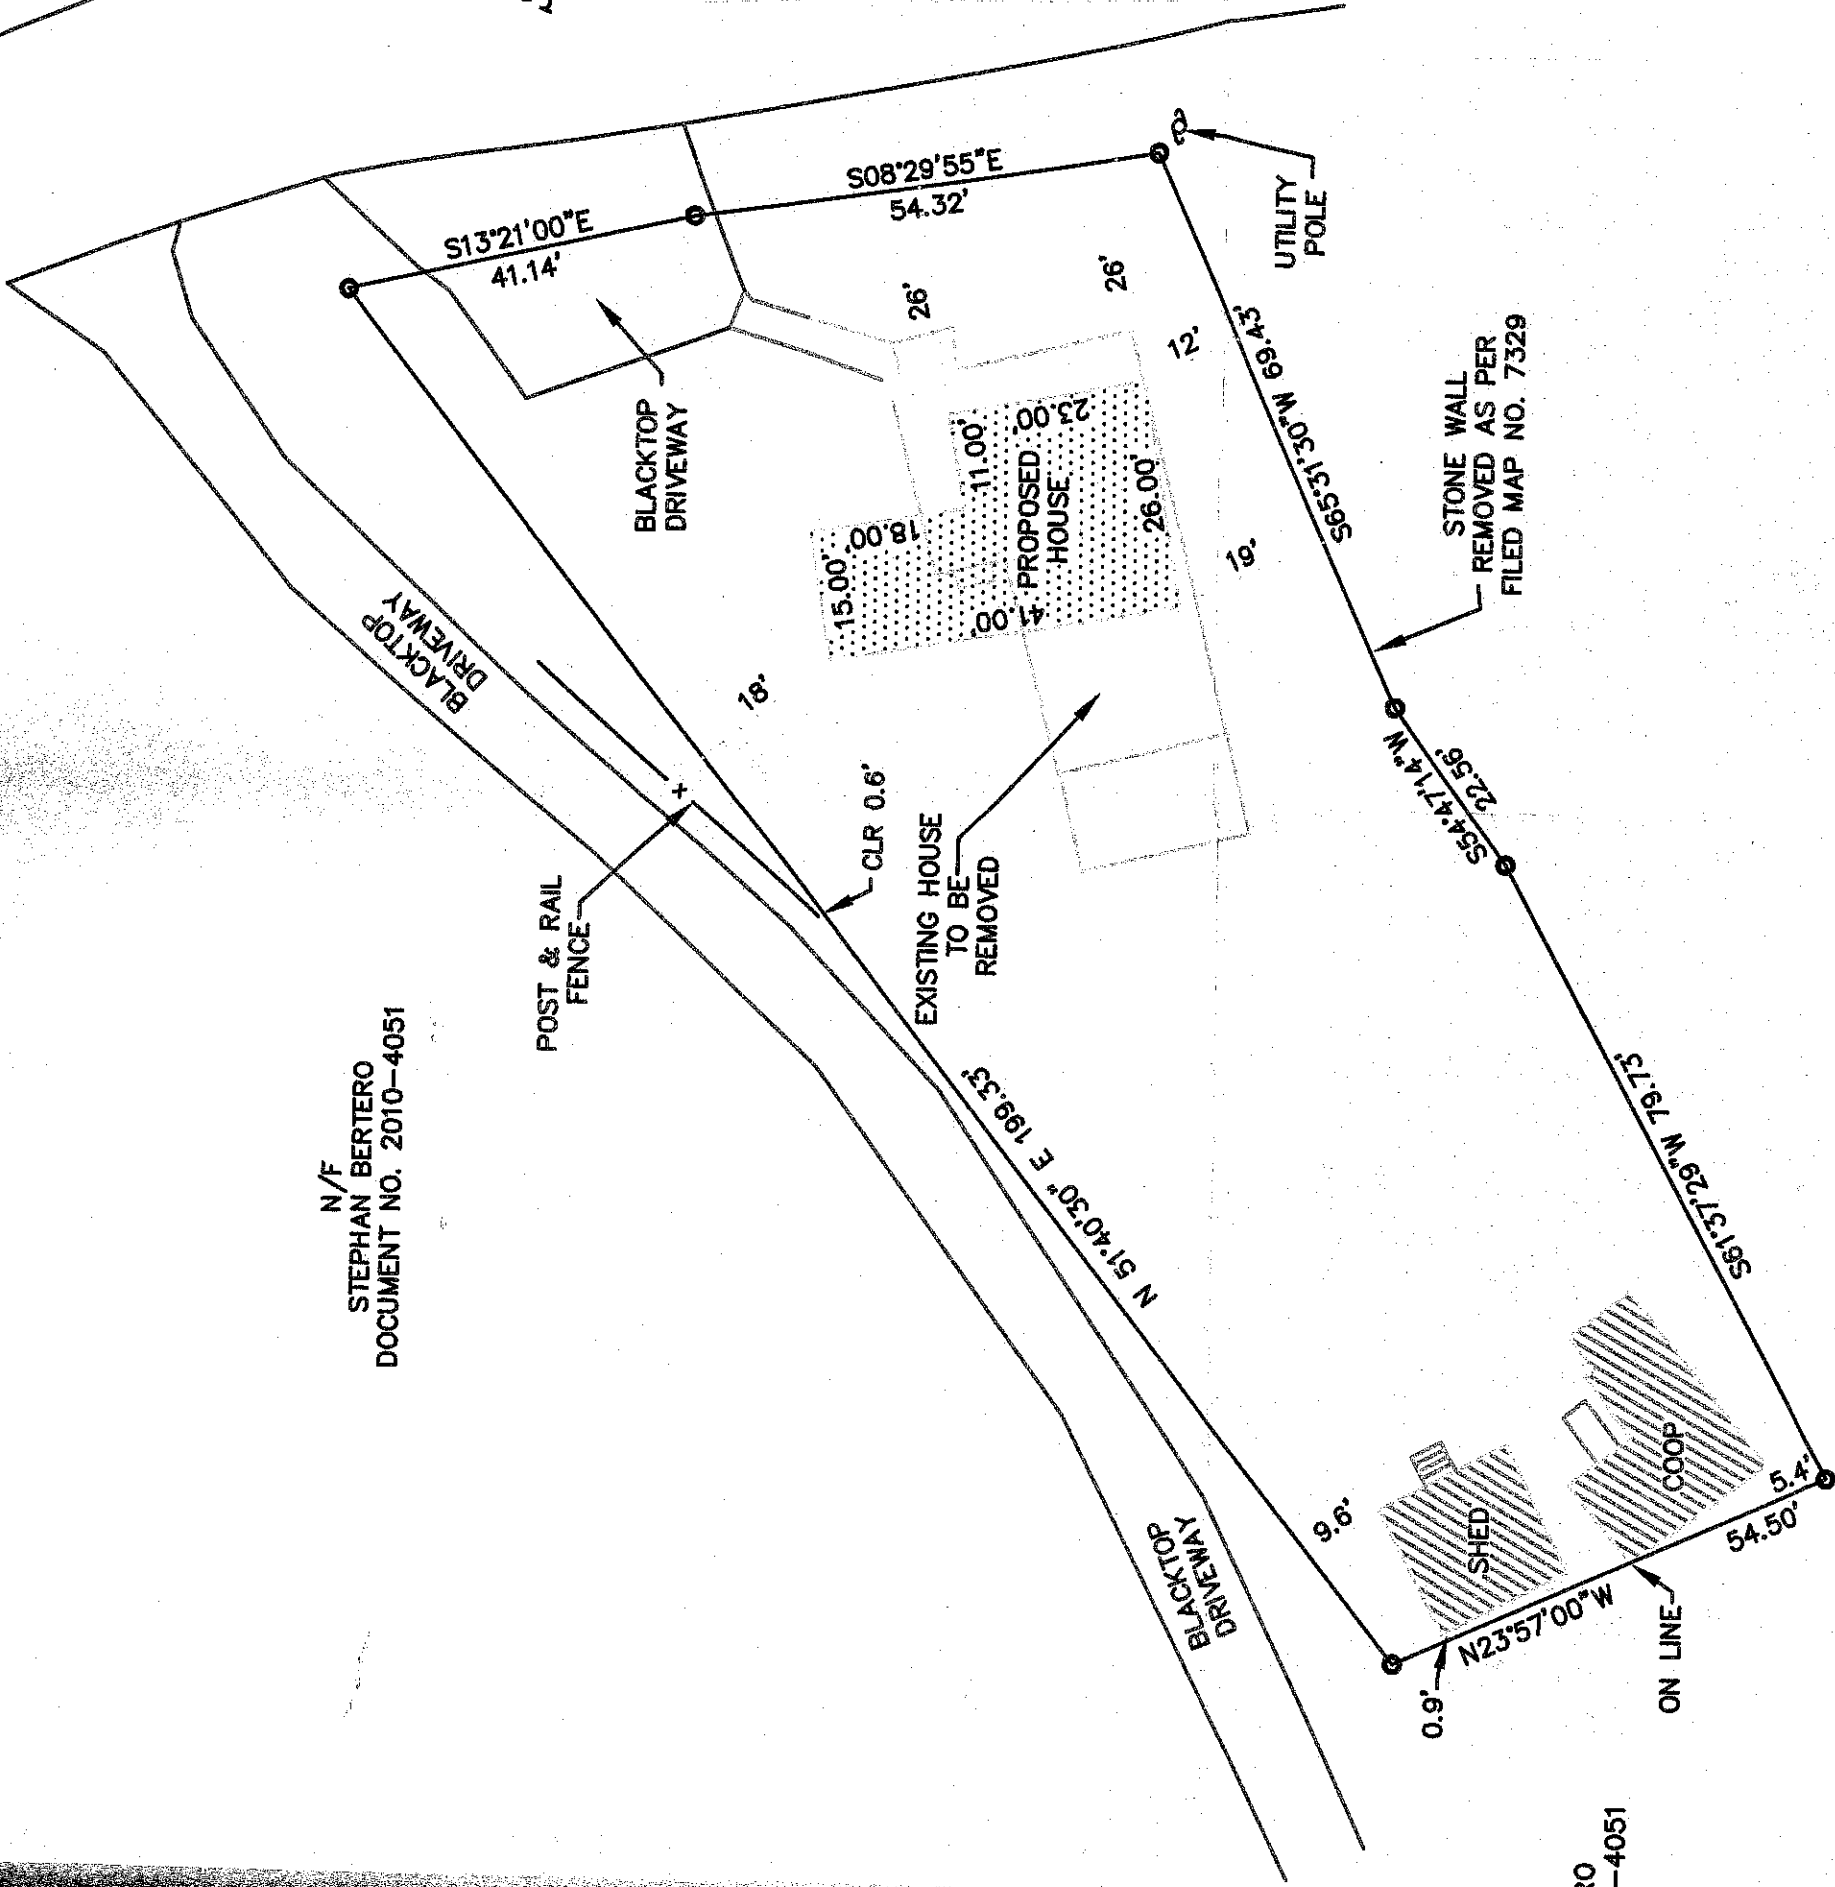

LOT NO. 2
LANDS OF LAWRENCE G. KOCH
FILED MAP NO. 7329

AREA=0.30 ACRES +/-

ST
ZAVALA

MAP OF SURVEY FOR THE LANDS OF THE ZAVALA

AS DESCRIBED IN THE LIBER
PAGE AND SUBJECT TO
NOTES HEREIN.
WITH TITLE OR INTEREST IN
THE PUBLIC ROADS SHOWN
SHOWN ON FILED MAP NO.
IN ADDITION TO A
LICENSED LAND SURVEYORS
SECTION 7206,
NEW YORK STATE REGULATION

6. CERTIFICATIONS INDICATED HEREON SIGNIFY THAT
THIS SURVEY WAS PREPARED IN ACCORDANCE WITH
THE EXISTING CODE OF PRACTICE FOR LAND SURVEYS
ADOPTED BY THE NEW YORK STATE ASSOCIATION OF
PROFESSIONAL LAND SURVEYORS. SAID CERTIFICATIONS
SHALL RUN ONLY TO THE PERSONS FOR WHOM THE
SURVEY IS PREPARED, AND ON HIS BEHALF TO THE
TITLE COMPANY, GOVERNMENTAL AGENCY AND LENDING
INSTITUTION LISTED HEREON, AND TO THE ASSIGNEES
OF THE LENDING INSTITUTION. CERTIFICATIONS ARE

TOWN OF WAPPINGER
SCALE 1" = 20'

DUTCHESS C
FEBRUARY 15,
NEW HOUSE LOCATION: JUNE 13, 202